
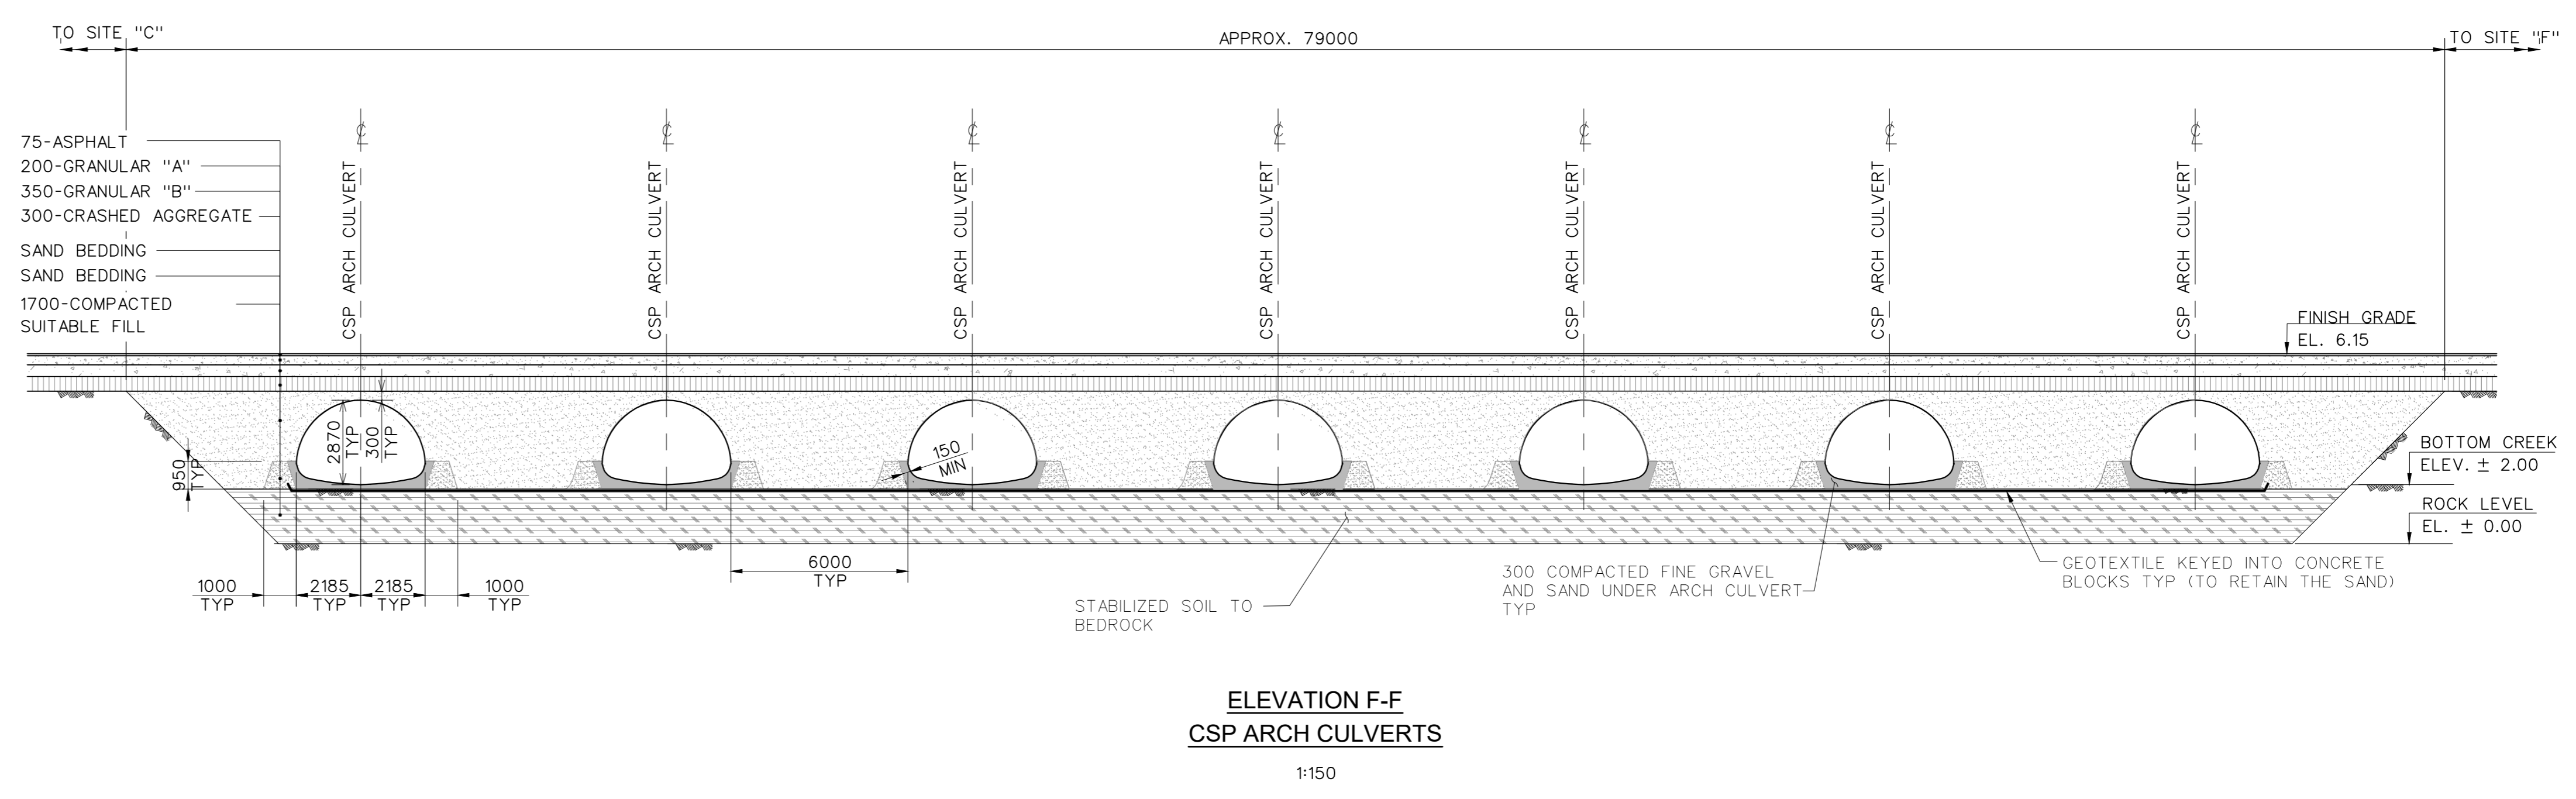


- NOTES
1. PLANT COORDINATES N= 1,000 AND E= 1,000 WILL BE ESTABLISHED AT THE DATUM POINT FOR SITE "F", AND WILL BE EQUIVALENT TO N= 7,718,238 AND E= 475,951 BASED ON DATUM GDA 94, MGA ZONE 50.
 2. REFERENCE PLANT ELEVATION 100,000 HPP (HIGH POINT PAVING) EQUALS 6,500 MASL (METERS ABOVE SEA LEVEL) ON SITES C AND F.
 3. COORDINATES AND ELEVATIONS ARE EXPRESSED IN METERS; DIMENSIONS ARE EXPRESSED IN MILLIMETERS.
 4. EXCAVATED MATERIAL SHALL BE HAULED TO DESIGNATED LOCATION WITHIN 5 km OF THE SITE ONE WAY.
 5. CSP SHALL BE COATED WITH ANTI RUST LAYER.

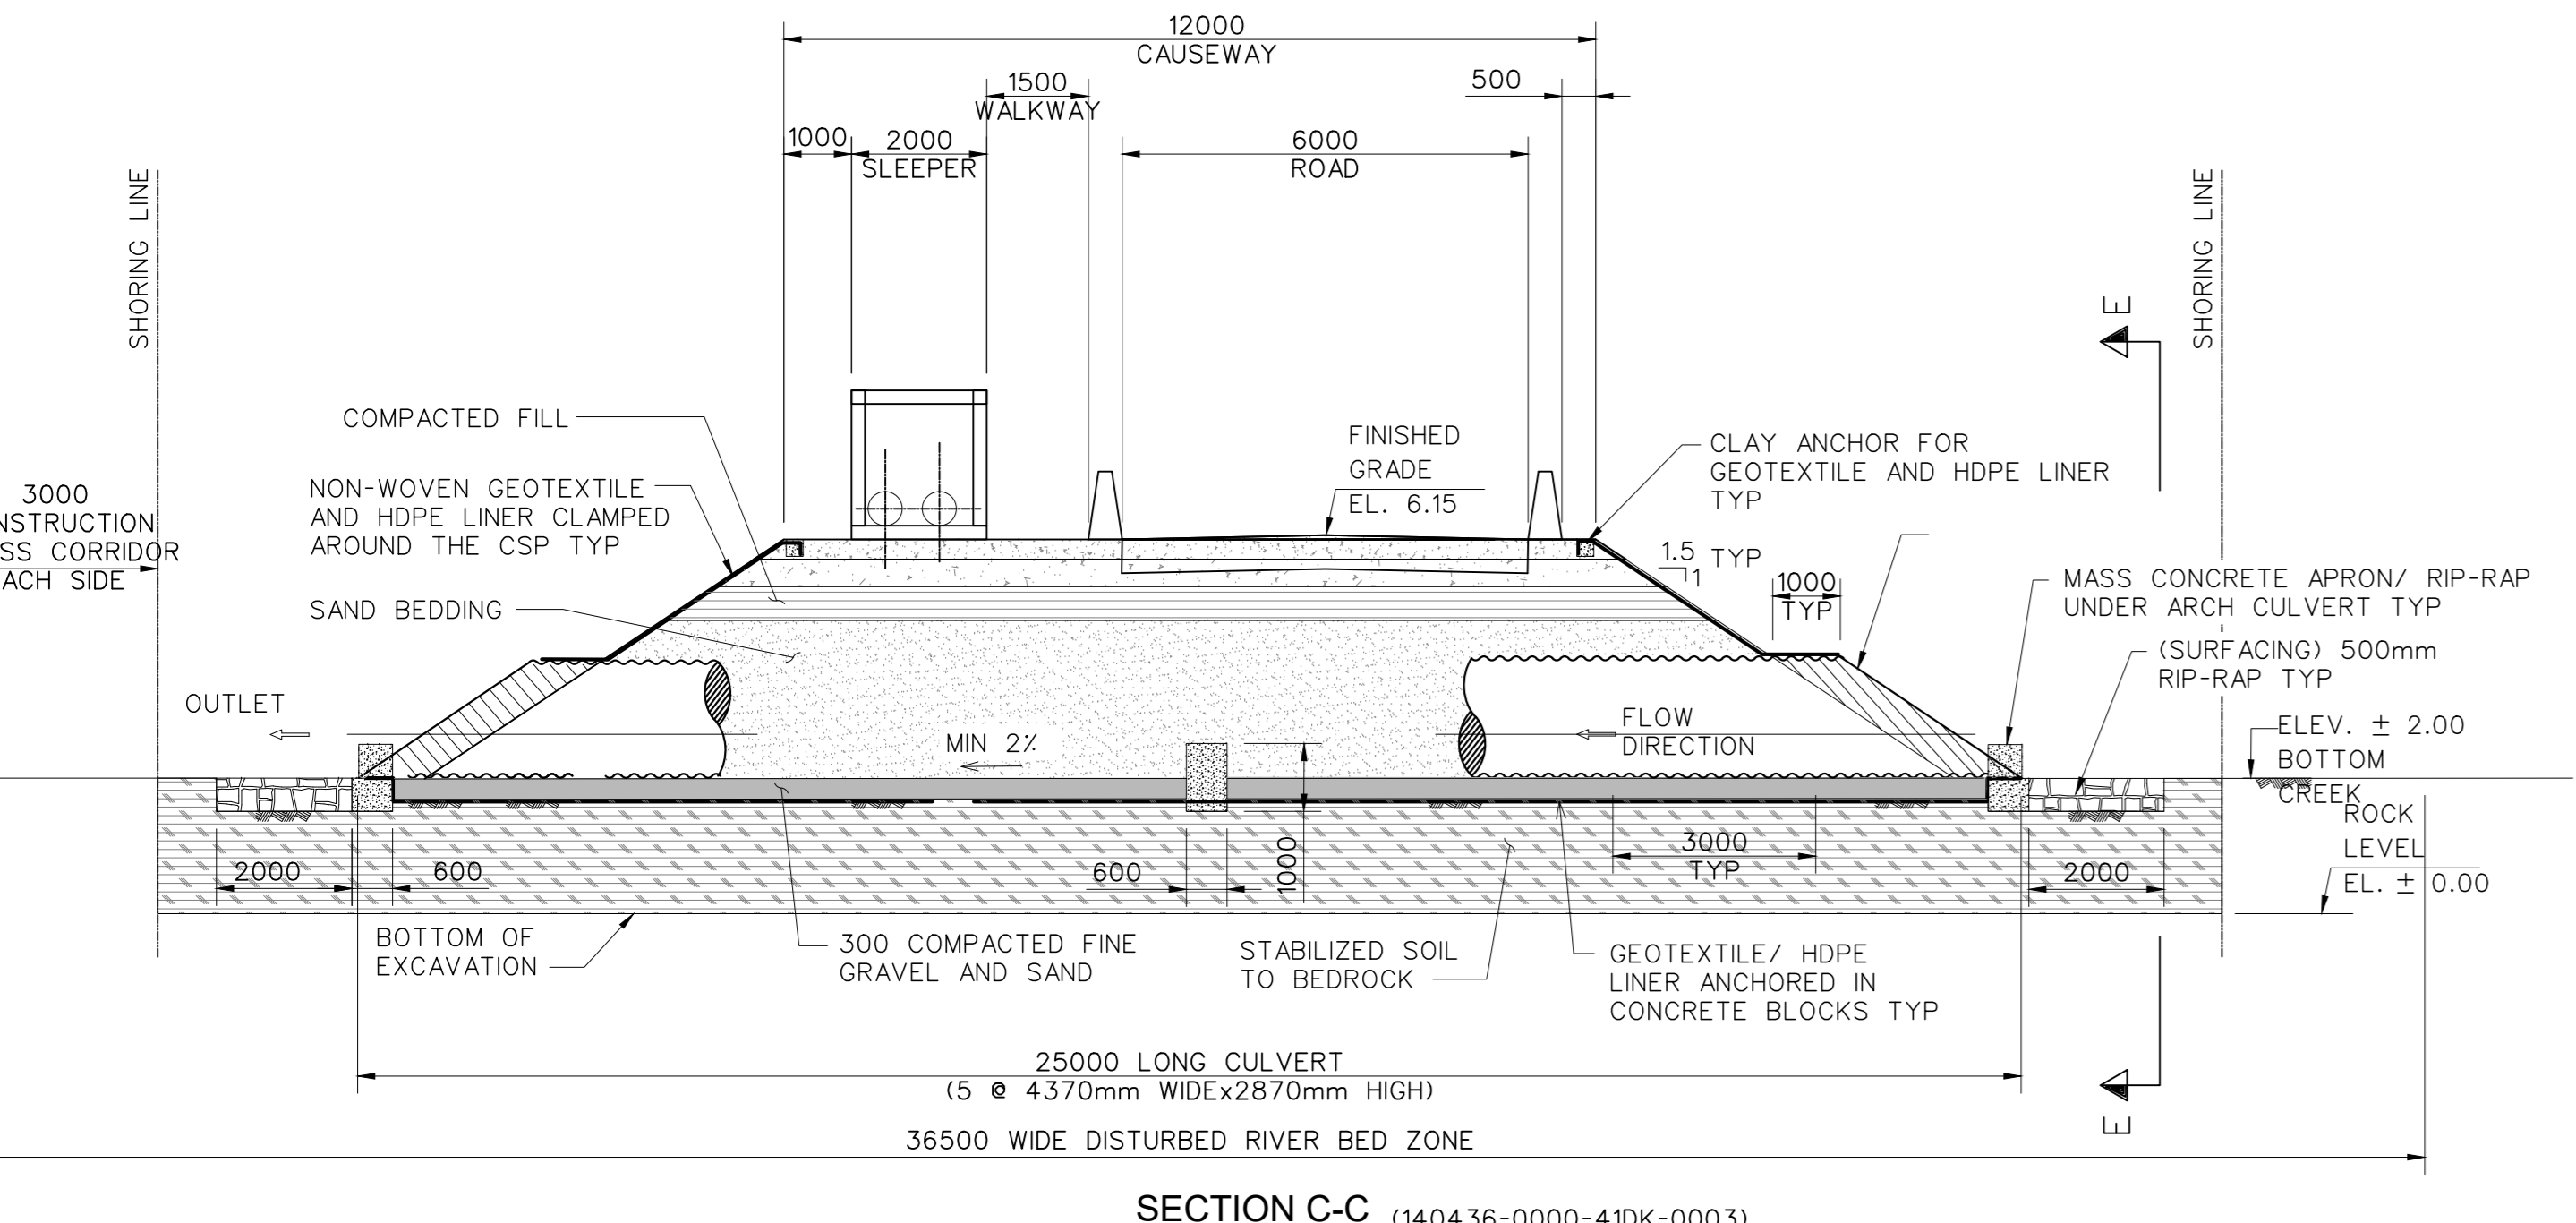

- LEGEND
- ABBREVIATIONS

FOR INFORMATION-
NOT TO BE USED FOR
CONSTRUCTION

TODOC: p:\600000\0001\40436-0000-41dk-0004.dwg, June 20, 2019 9:01:08 PM

DOCUMENT NUMBER	REFERENCE DOCUMENTS	DOCUMENT NUMBER	REFERENCE DOCUMENTS	REV	DATE	REVISION DESCRIPTION	DRN	CHK	APVD	REV	DATE	REVISION DESCRIPTION	GT	WW	FR	SCALE	
1		2		00	19-06-20	ISSUED FOR INFORMATION											AS SHOWN



DESIGNED	G. TODOROVA	2019-06-20
DRAWN	G. TODOROVA	2019-06-20
CHECKED	W. WOOLNOUGH	2019-06-20
APPROVED	F. RASCHELLA	2019-06-20

PERDAMAN PROJECT DESTINY
2.05 MTPA GRANULAR UREA PLANT
OVERALL SITE PLAN
SECTIONS

DRAWING NUMBER
140436-0000-41DK-0004

REV
00