


LOCATION PLAN

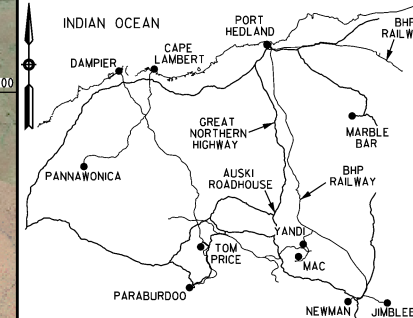


GENERAL NOTES

1. ALL LEVELS ARE METRIC AND TO AUSTRALIAN HEIGHT DATUM (AHD). HORIZONTAL GEODETIC DATUM TO YANDI MINE GRID



LEGEND

- FLOOD CHANNEL
 FLOOD PROTECTION BUNDS
 DIVERSION DRAINS
 FACING CLASS ROCK PROTECTION
 LIGHT CLASS ROCK PROTECTION
 1/4 TONNE ROCK PROTECTION
 1/2 TONNE ROCK PROTECTION
 1.0 TONNE ROCK PROTECTION
 2.0 TONNE ROCK PROTECTION
 4.0 TONNE ROCK PROTECTION
 FLOODPLAIN LANDFORM
 PIT BACKFILL
 PIT LAKE
 TENEMENT BOUNDARY
 MINE PIT BOUNDARY

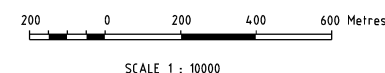

SURFACE WATER STRUCTURES FLOOD BUND TYPICAL SECTIONS - SHEET 1		1200-C-15997
SURFACE WATER STRUCTURES FLOOD BUND TYPICAL SECTIONS - SHEET 2		1200-C-15998
SURFACE WATER STRUCTURES SITE PLAN		1200-C-15992
CONTRACT NUMBER OR PURCHASE ORDER NUMBER		FX.00.0.15586
REFERENCE DOCUMENTS		DOC NO


[illegible]

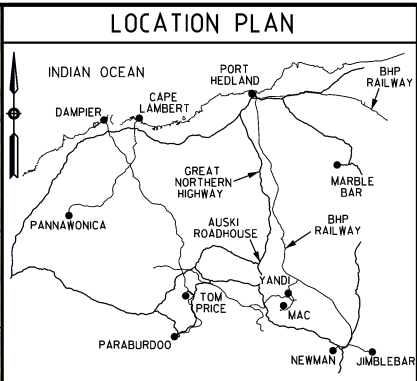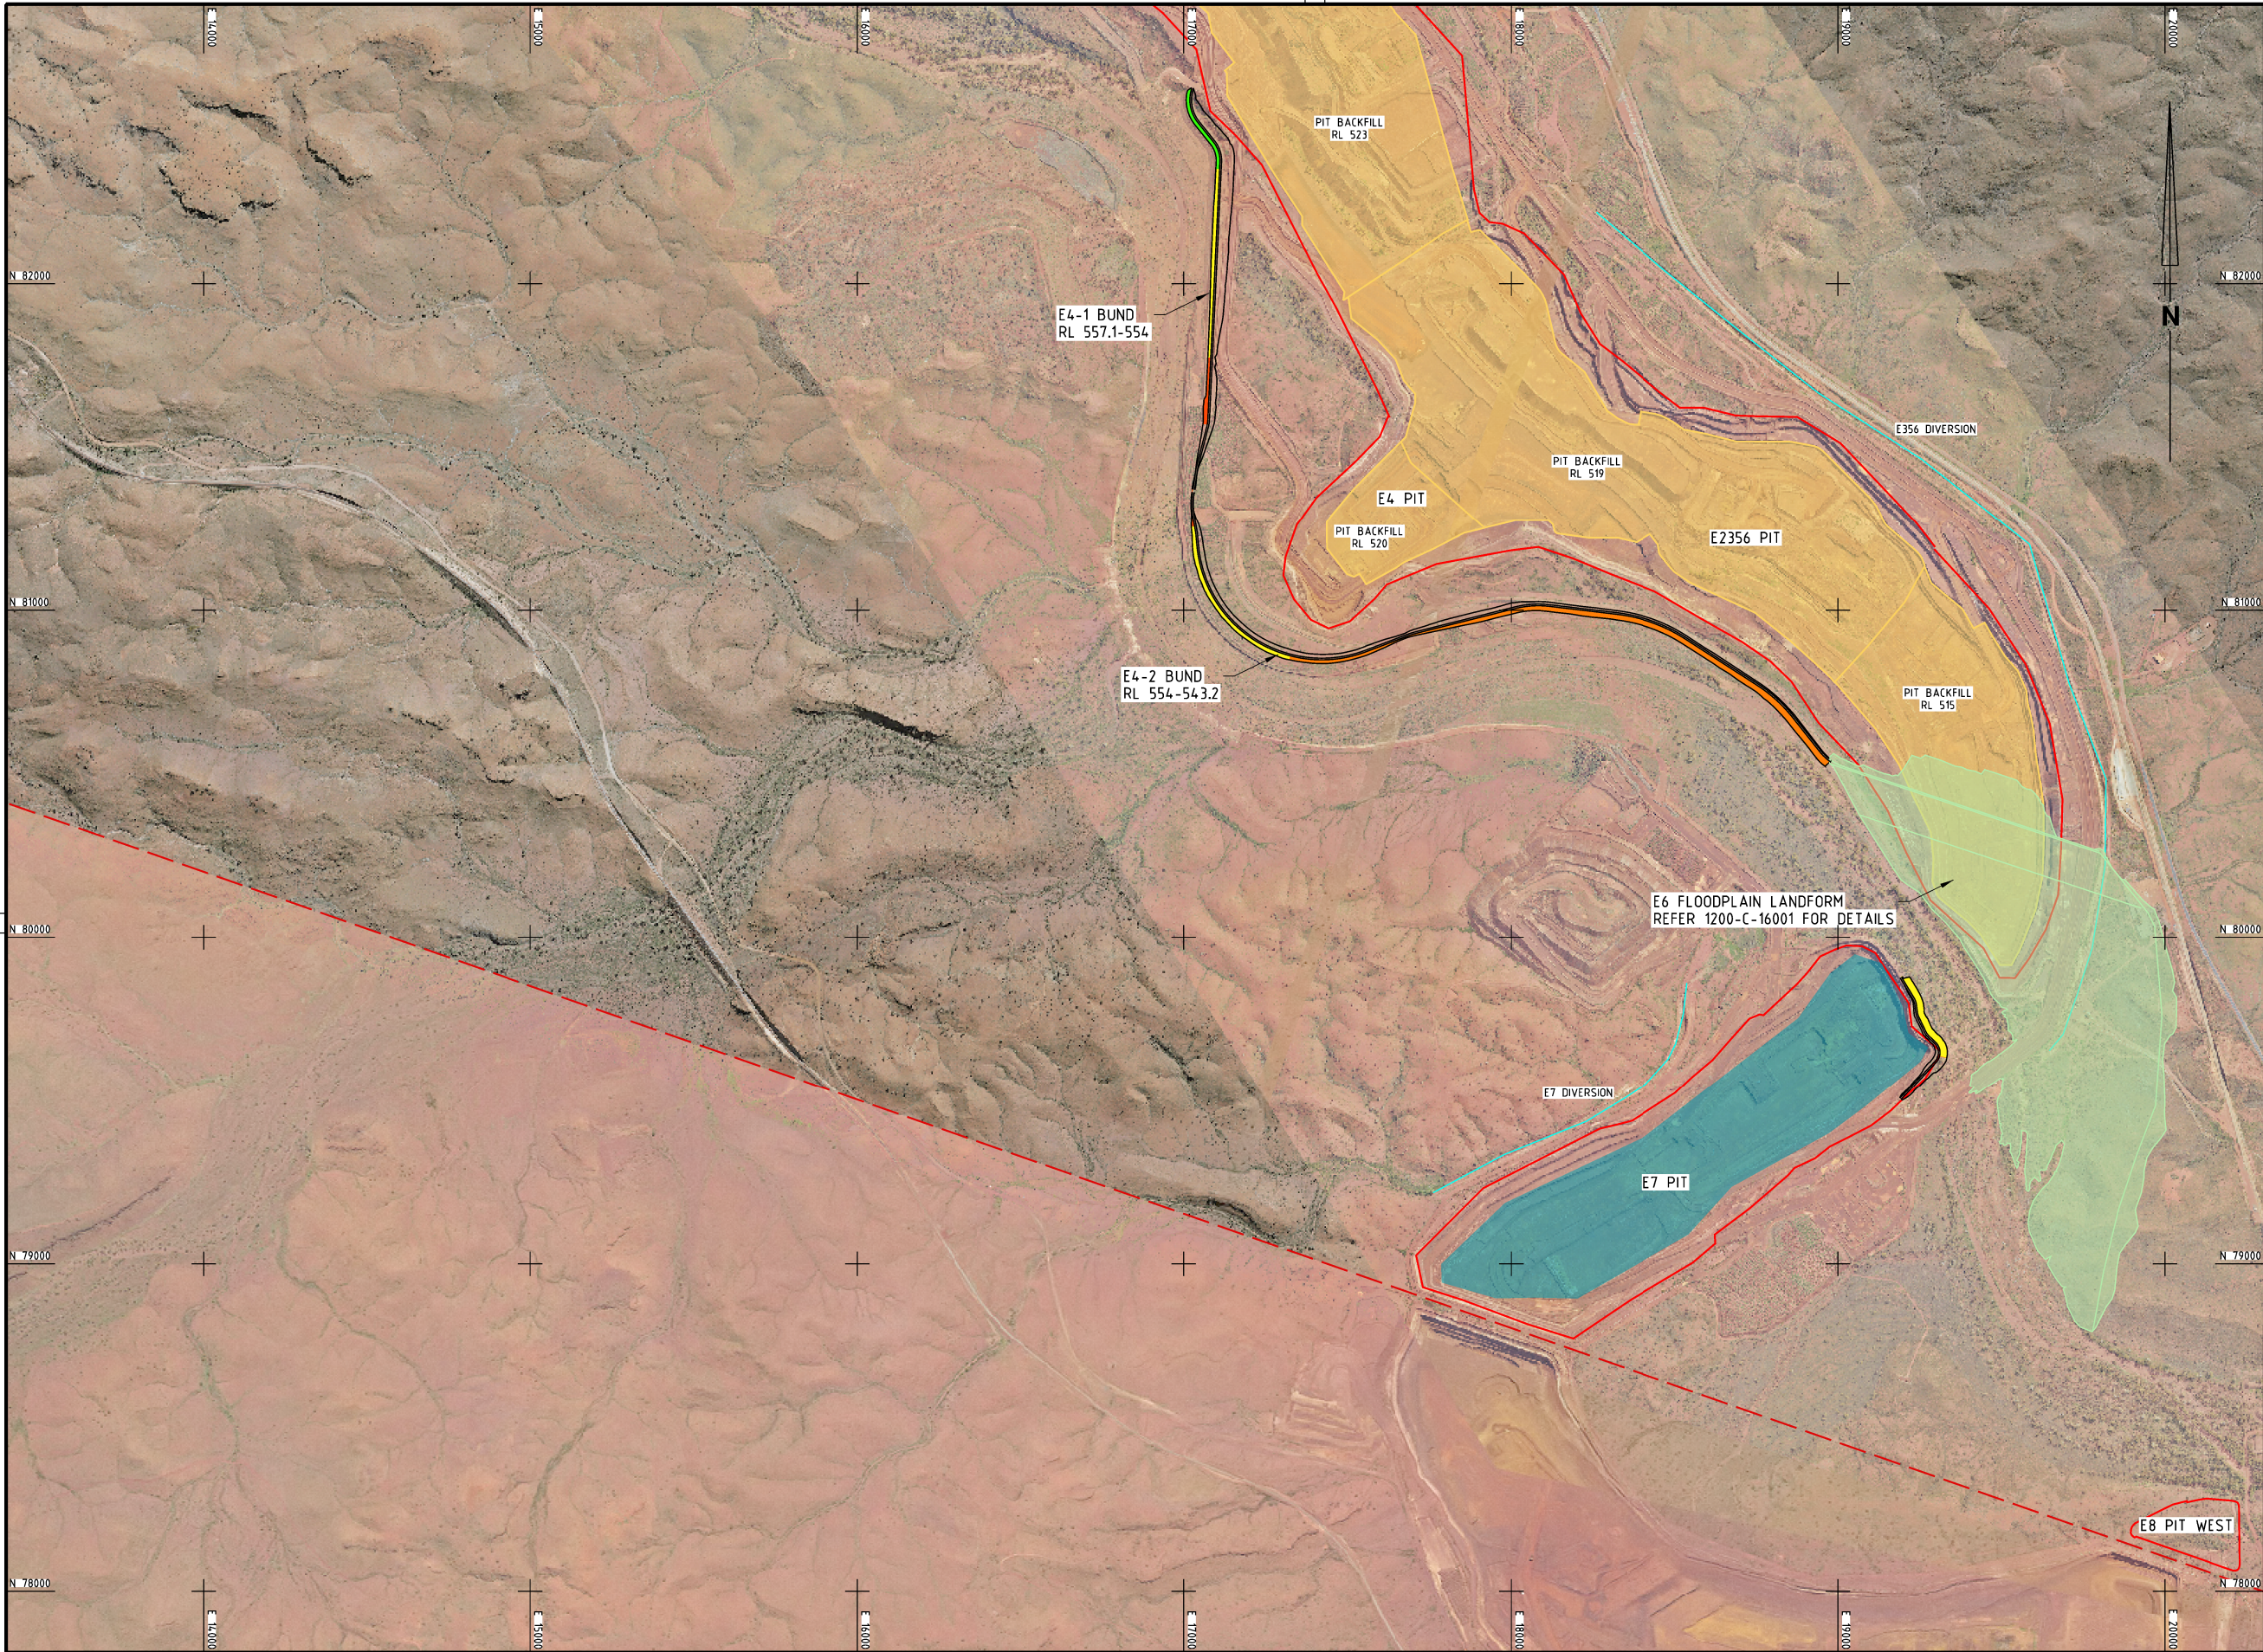

GENERAL NOTES

1. ALL LEVELS ARE METRIC AND TO AUSTRALIAN HEIGHT DATUM (AHD). HORIZONTAL GEODETIC DATUM TO YANDI MINE GRID

- LEGEND**
- FLOOD CHANNEL
 - FLOOD PROTECTION BUNDS
 - DIVERSION DRAINS
 - FACING CLASS ROCK PROTECTION
 - LIGHT CLASS ROCK PROTECTION
 - 1/4 TONNE ROCK PROTECTION
 - 1/2 TONNE ROCK PROTECTION
 - 1.0 TONNE ROCK PROTECTION
 - 2.0 TONNE ROCK PROTECTION
 - 4.0 TONNE ROCK PROTECTION
 - FLOODPLAIN LANDFORM
 - PIT BACKFILL
 - PIT LAKE
 - TENEMENT BOUNDARY
 - MINE PIT BOUNDARY






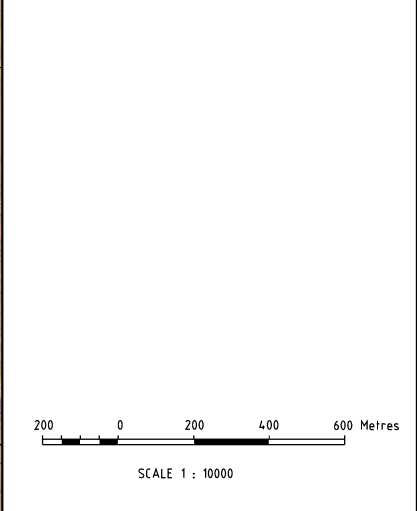


SURFACE WATER STRUCTURES FLOOD BUND TYPICAL SECTIONS - SHEET 1	1200-C-15997
SURFACE WATER STRUCTURES FLOOD BUND TYPICAL SECTIONS - SHEET 2	1200-C-15998
SURFACE WATER STRUCTURES E6 FLOODPLAIN LANDFORM	1200-C-16001
SURFACE WATER STRUCTURES SITE PLAN	1200-C-15992
CONTRACT NUMBER OR PURCHASE ORDER NUMBER	FX.00.015586
REFERENCE DOCUMENTS	DOC NO

CONSTRUCTION AS-BUILT (RED INK)		COMMISSIONING AS-BUILT (BLUE INK)				BHPIO TO COMPLETE		BHPIO/REVIEWER TO COMPLETE		DESIGNER/CONTRACTOR TO COMPLETE		Worley		BHP Iron Ore Pty Ltd	
COMPANY	SIGNATURE	NAME	PROJECT CODE				DRAWING STATUS REVIEW	SIGNED	DATE	REV	COMPANY	SIGNED	DESIGNED BY	DRAWN BY	STUDY PHASE
							INFORMATION ONLY								WAIO PROJECT - YANDI CLOSURE LANDFORM
							AS BUILT								SURFACE WATER STRUCTURES
							CONSTRUCTION MAY PROCEED								GENERAL ARRANGEMENT - SHEET 4 OF 4
							CONSTRUCTION MAY PROCEED EXCEPT AS NOTED								
							REVISE AND RESUBMIT								
PROJECT CODE		PROJECT CODE				REVISION		REVISION		REVISION		REVISION		REVISION	
NO		DATE		REVISION COMMENT TO INCLUDE PROJECT CODE FOR ALL REVISIONS		NO		DATE		REVISION COMMENT TO INCLUDE PROJECT CODE FOR ALL REVISIONS		NO		DATE	
DRAWING MARKED UP		DRAWING MARKED UP													
NO CHANGE		NO CHANGE													




GENERAL NOTES



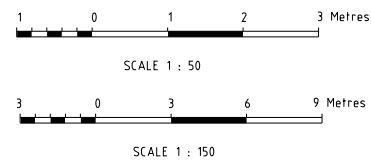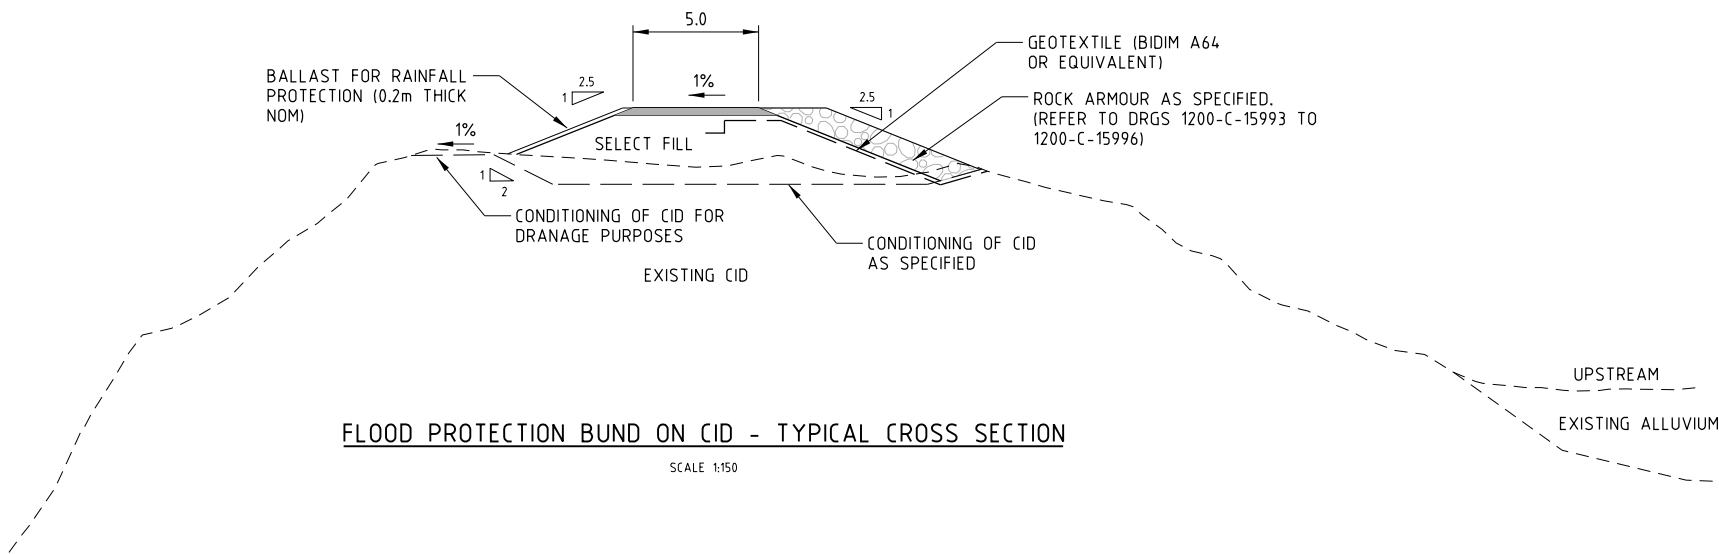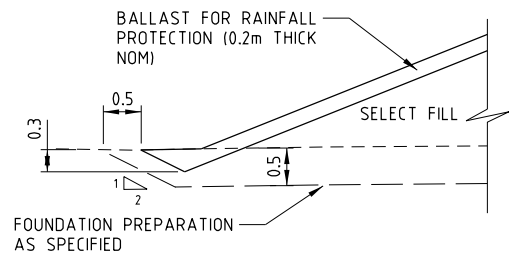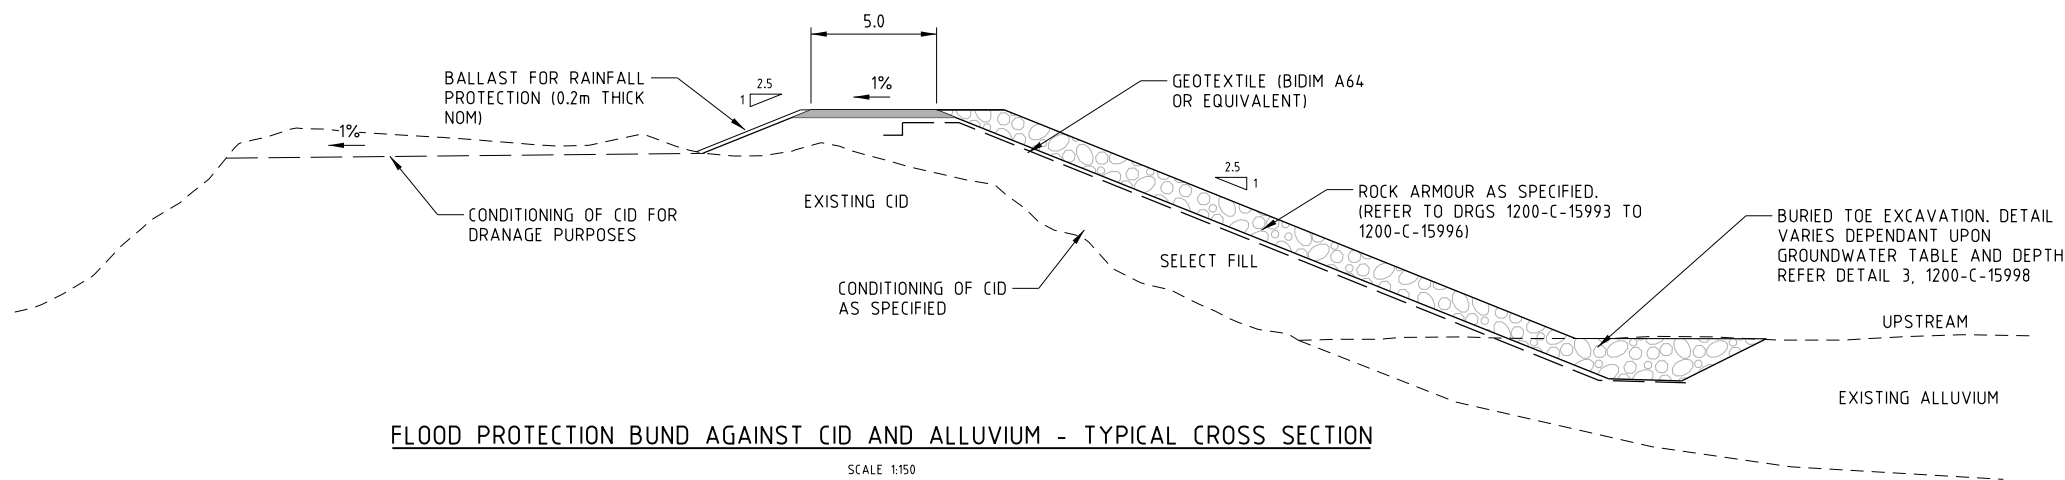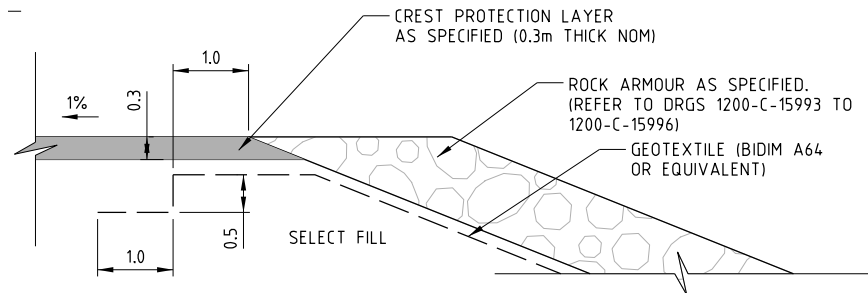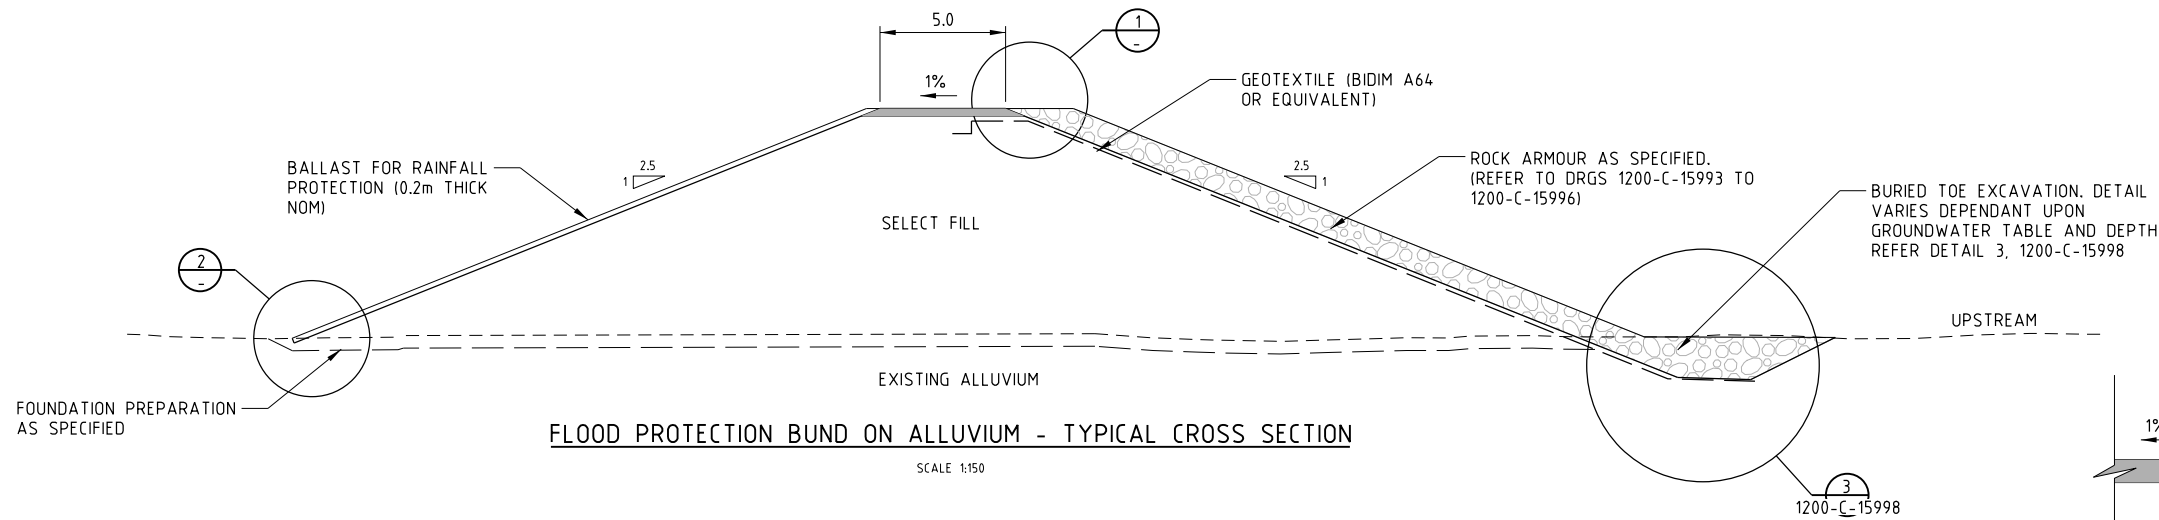





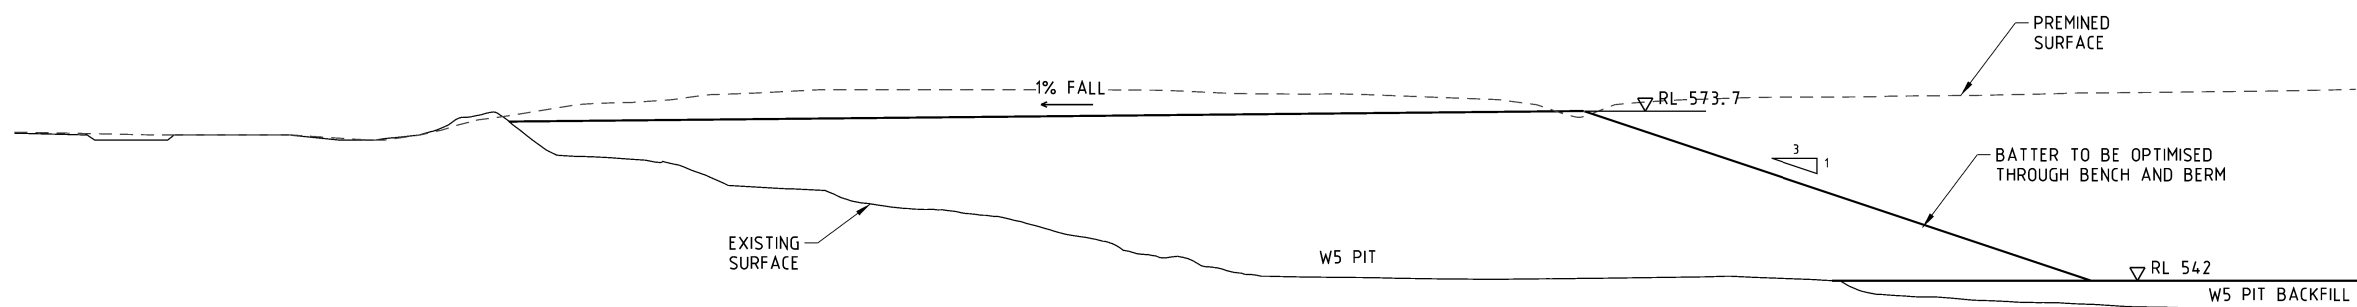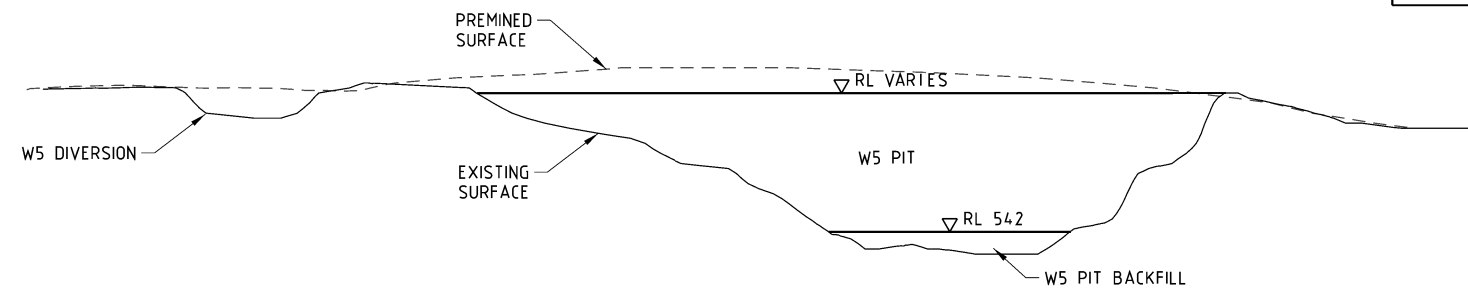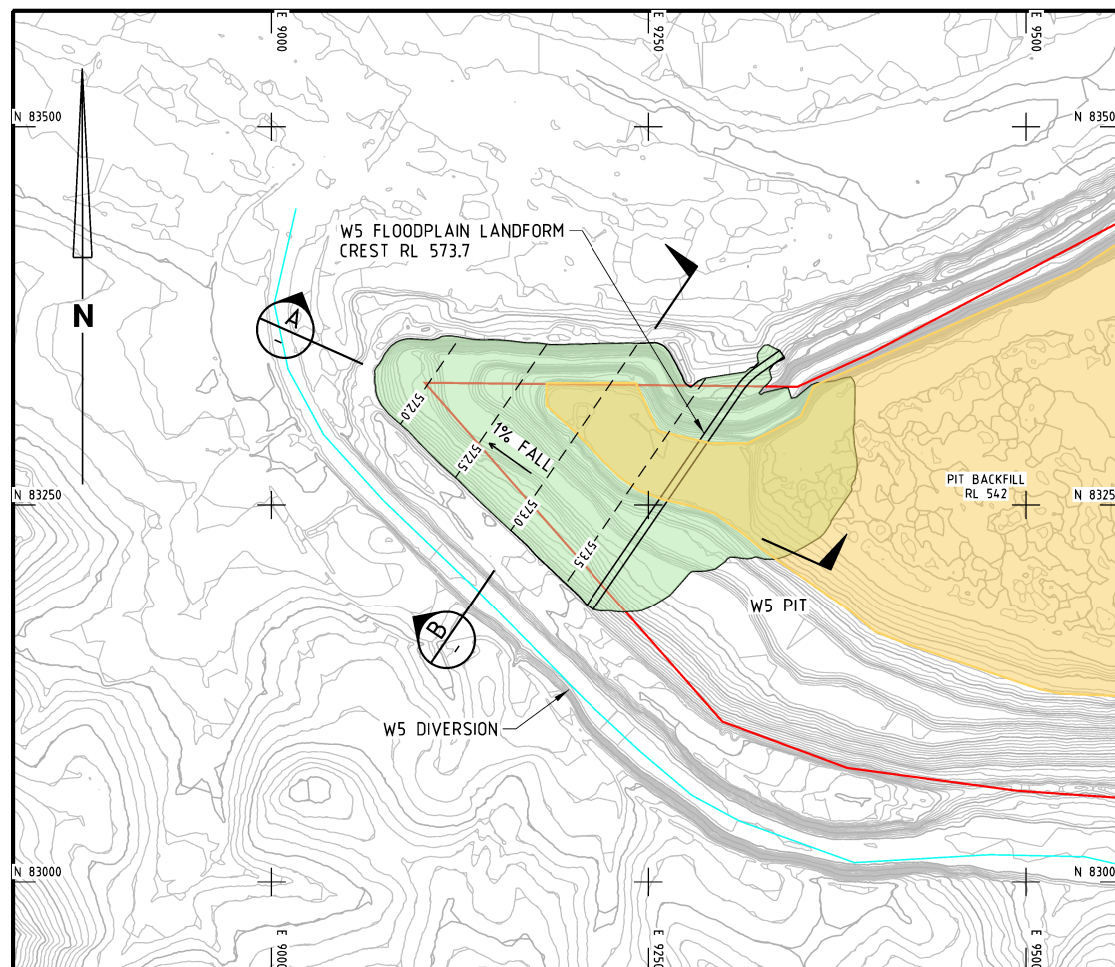


 



1. ALL LEVELS ARE METRIC AND TO AUSTRALIAN HEIGHT DATUM (AHD). HORIZONTAL GEODETIC DATUM TO YANDI MINE GRID.
2. DIMENSIONS IN METRES UNLESS NOTED OTHERWISE.
3. FLOOD PROTECTION BUNDS ARE NON-TRAFFICABLE.




SURFACE WATER STRUCTURES BUND TYPICAL SECTIONS - SHEET 2 OF 2	1200-C-15998
SURFACE WATER STRUCTURES GENERAL ARRANGEMENT - SHEET 4 OF 4	1200-C-15996
SURFACE WATER STRUCTURES GENERAL ARRANGEMENT - SHEET 3 OF 4	1200-C-15995
SURFACE WATER STRUCTURES GENERAL ARRANGEMENT - SHEET 2 OF 4	1200-C-15994
SURFACE WATER STRUCTURES GENERAL ARRANGEMENT - SHEET 1 OF 4	1200-C-15993
SURFACE WATER STRUCTURES SITE PLAN	1200-C-15992
CONTRACT NUMBER OR PURCHASE ORDER NUMBER	FX.00.0.15586
REFERENCE DOCUMENTS	DOC NO



CONSTRUCTION AS-BUILT (RED INK)	COMMISSIONING AS-BUILT (BLUE INK)							BHPIO TO COMPLETE	BHPIO/REVIEWER TO COMPLETE	DESIGNER/CONTRACTOR TO COMPLETE	Worley	BHP Iron Ore Pty Ltd
COMPANY	COMPANY							DRAWING STATUS REVIEW	SIGNED	DATE	REV	STUDY PHASE
SIGNATURE	SIGNATURE							INFORMATION ONLY				WAIO PROJECT - YANDI CLOSURE LANDFORM
NAME	NAME	B	31.1.24	ISSUED FOR CLIENT REVIEW				AS BUILT				SURFACE WATER STRUCTURES
PROJECT CODE	PROJECT CODE	A	24.1.24	ISSUED FOR INTERNAL REVIEW				CONSTRUCTION MAY PROCEED				FLOOD BUND TYPICAL SECTIONS - SHEET 1 OF 2
<input type="checkbox"/> DRAWING MARKED UP	<input type="checkbox"/> DRAWING MARKED UP							CONSTRUCTION MAY PROCEED EXCEPT AS NOTED				
<input type="checkbox"/> NO CHANGE	<input type="checkbox"/> NO CHANGE	NO	DATE	REVISION COMMENT TO INCLUDE PROJECT CODE FOR ALL REVISIONS	NO	DATE	REVISION COMMENT TO INCLUDE PROJECT CODE FOR ALL REVISIONS	REVISE AND RESUBMIT				SCALE AS SHOWN
												A1 DRG. NO. 1200 - C - 15997 /B

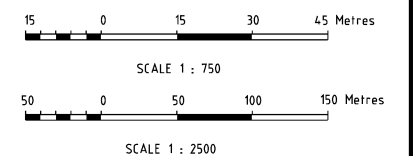

- | GENERAL NOTES | |
|---|--|
| 1. | ALL LEVELS ARE METRIC AND TO AUSTRALIAN HEIGHT DATUM (AHD). HORIZONTAL GEODETIC DATUM TO YANDI MINE GRID |
| LEGEND | |
|  | FLOOD CHANNEL |
|  | FLOOD PROTECTION BUNDS |
|  | DIVERSION DRAINS |
|  | FACING CLASS ROCK PROTECTION |
|  | LIGHT CLASS ROCK PROTECTION |
|  | 1/4 TONNE ROCK PROTECTION |
|  | 1/2 TONNE ROCK PROTECTION |
|  | 1.0 TONNE ROCK PROTECTION |
|  | 2.0 TONNE ROCK PROTECTION |
|  | 4.0 TONNE ROCK PROTECTION |
|  | FLOODPLAIN LANDFORM |
|  | PIT BACKFILL |
|  | PIT LAKE |
|  | TENEMENT BOUNDARY |
|  | MINE PIT BOUNDARY |



SURFACE WATER STRUCTURES GENERAL ARRANGEMENT - SHEET 2 OF 4	1200-C-15994
SURFACE WATER STRUCTURES GENERAL ARRANGEMENT - SHEET 1 OF 4	1200-C-15993
SURFACE WATER STRUCTURES SITE PLAN	1200-C-15992
CONTRACT NUMBER OR PURCHASE ORDER NUMBER	FX.00.0.15586
REFERENCE DOCUMENTS	DOC NO

CONSTRUCTION AS-BUILT (RED INK)		COMMISSIONING AS-BUILT (BLUE INK)								BHP TO COMPLETE		BHP/REVIEWER TO COMPLETE		DESIGNER/CONTRACTOR TO COMPLETE		 BHP Iron Ore Pty Ltd <small>ABN 46 008 700 581</small>	
COMPANY		COMPANY								DRAWING STATUS REVIEW SIGNED DATE REV		COMPANY BHP		COMPANY WORLEY			
SIGNATURE		SIGNATURE								INFORMATION ONLY		DESIGNED BY		STUDY PHASE			
NAME		NAME		B	31.124	ISSUED FOR CLIENT REVIEW						DRAWN BY		WAIO PROJECT - YANDI CLOSURE LANDFORM			
PROJECT CODE		PROJECT CODE		A	24.124	ISSUED FOR INTERNAL REVIEW						CHECKED BY		SURFACE WATER STRUCTURES			
<input type="checkbox"/> DRAWING MARKED UP <input type="checkbox"/> NO CHANGE		<input type="checkbox"/> DRAWING MARKED UP <input type="checkbox"/> NO CHANGE		NO	DATE	REVISION REVISION COMMENT TO INCLUDE PROJECT CODE FOR ALL REVISIONS		NO	DATE	REVISION REVISION COMMENT TO INCLUDE PROJECT CODE FOR ALL REVISIONS		THIS DRAWING HAS BEEN REVIEWED FOR GENERAL COMPLIANCE TO SCOPE AND COMPANY STANDARDS		W5 FLOODPLAIN LANDFORM			
										REVISE AND RESUBMIT				SCALE AS SHOWN		A1 DRG. NO. 1200 C 15999 /B	