


Proposed 10 MW Poultry
Litter Power Station

Location Map



BLAIR FOX GENERATION

August 2000

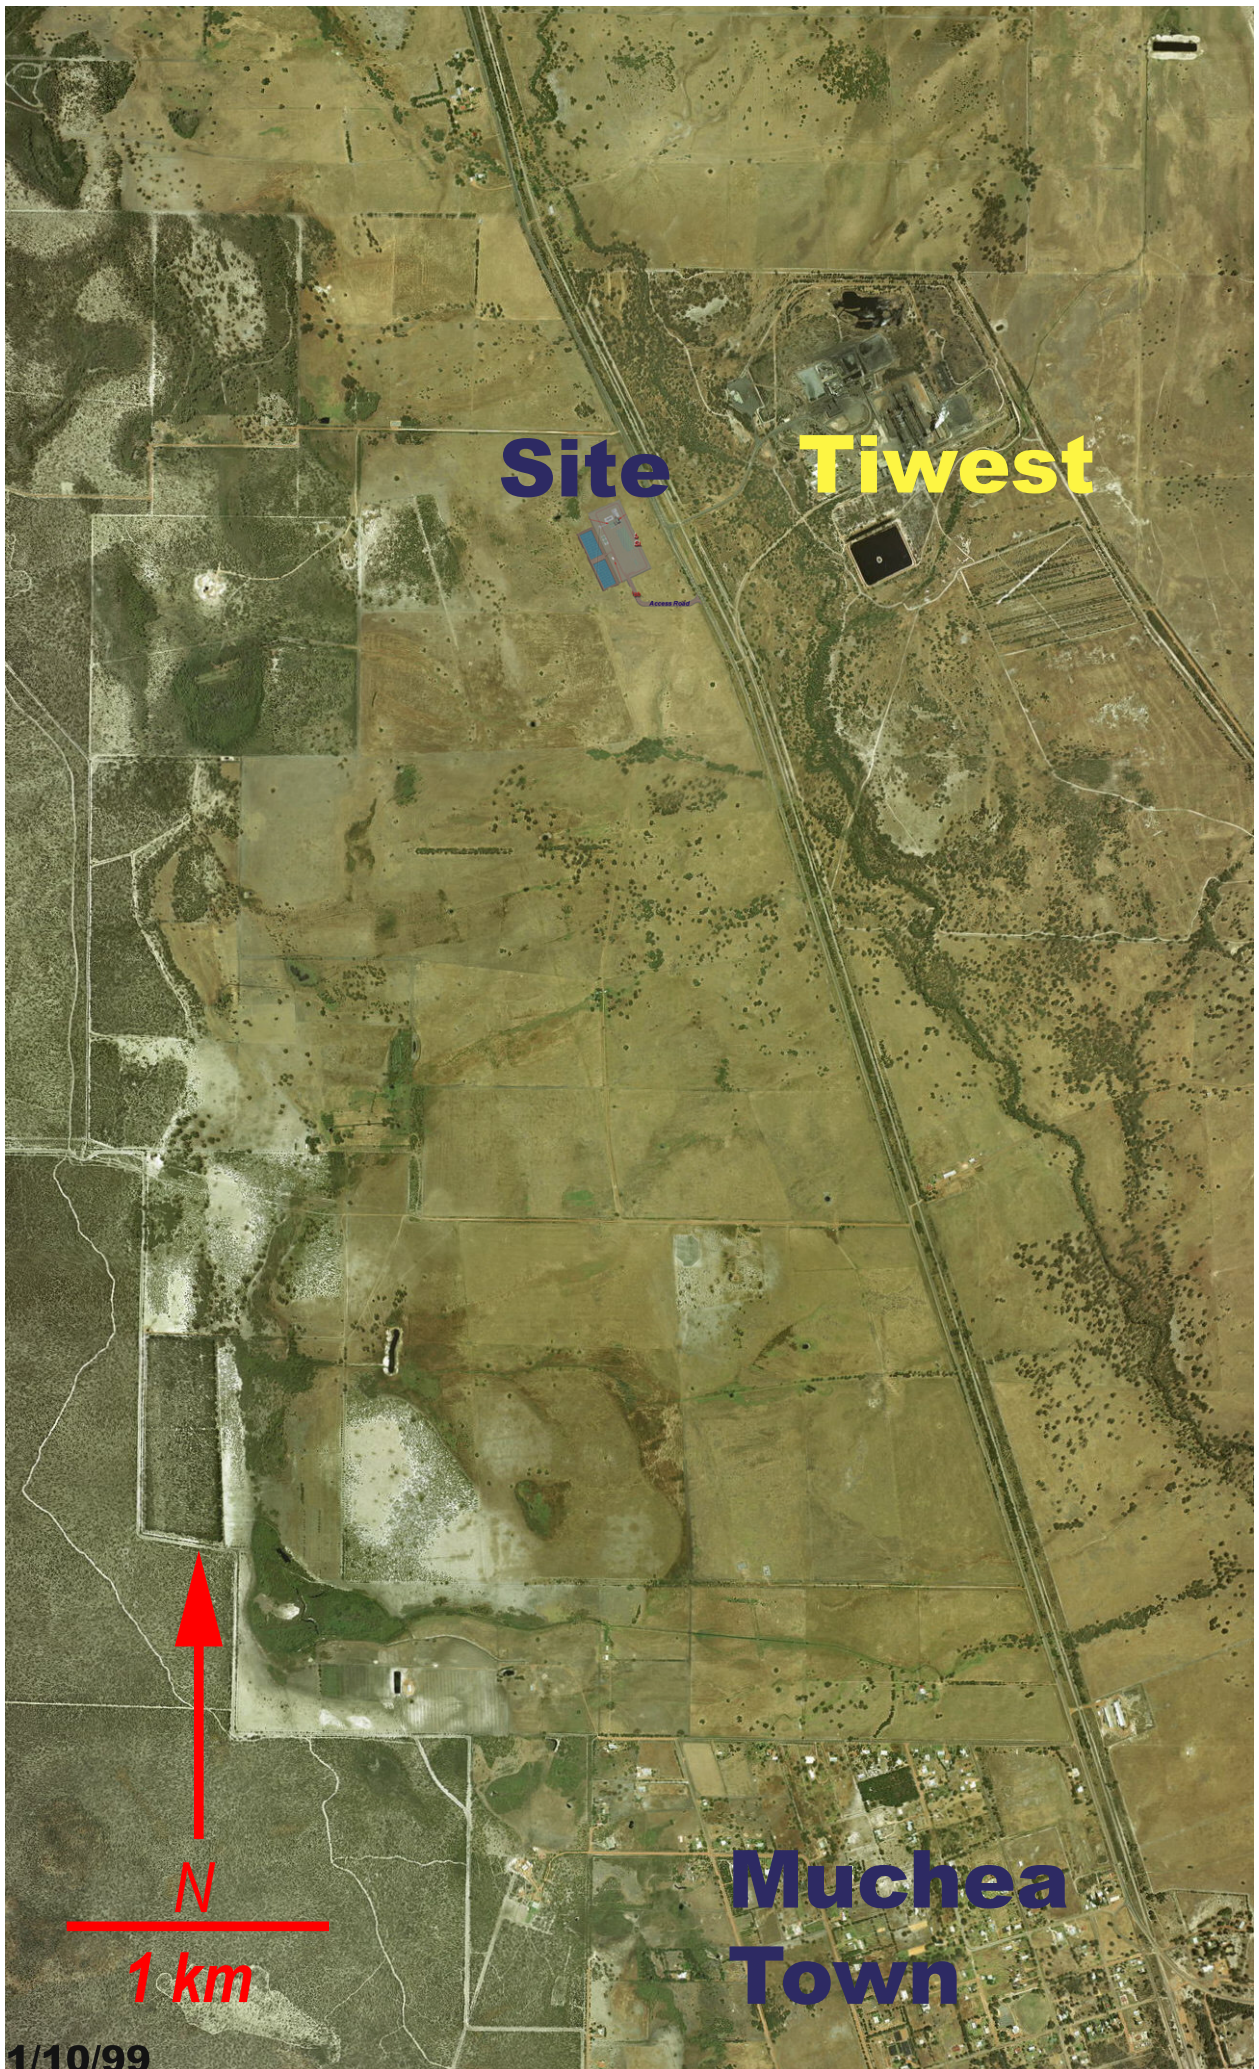



Proposed Site Looking North April 2000



Blair Fox Generation Proposed Poultry Litter Fired 10MW Power Station

Screening Vegetation Belt

**Elevated
Foundations**

Turbine Hall

Boiler

**Litter
Storage
Shed**

**Evaporation
Ponds**

**Transmission
Line**

Administration

Access Road

Railway

Brand


Highway



100m

Overview of Proposed Site

Computer Generated Image from 3D CAD Model

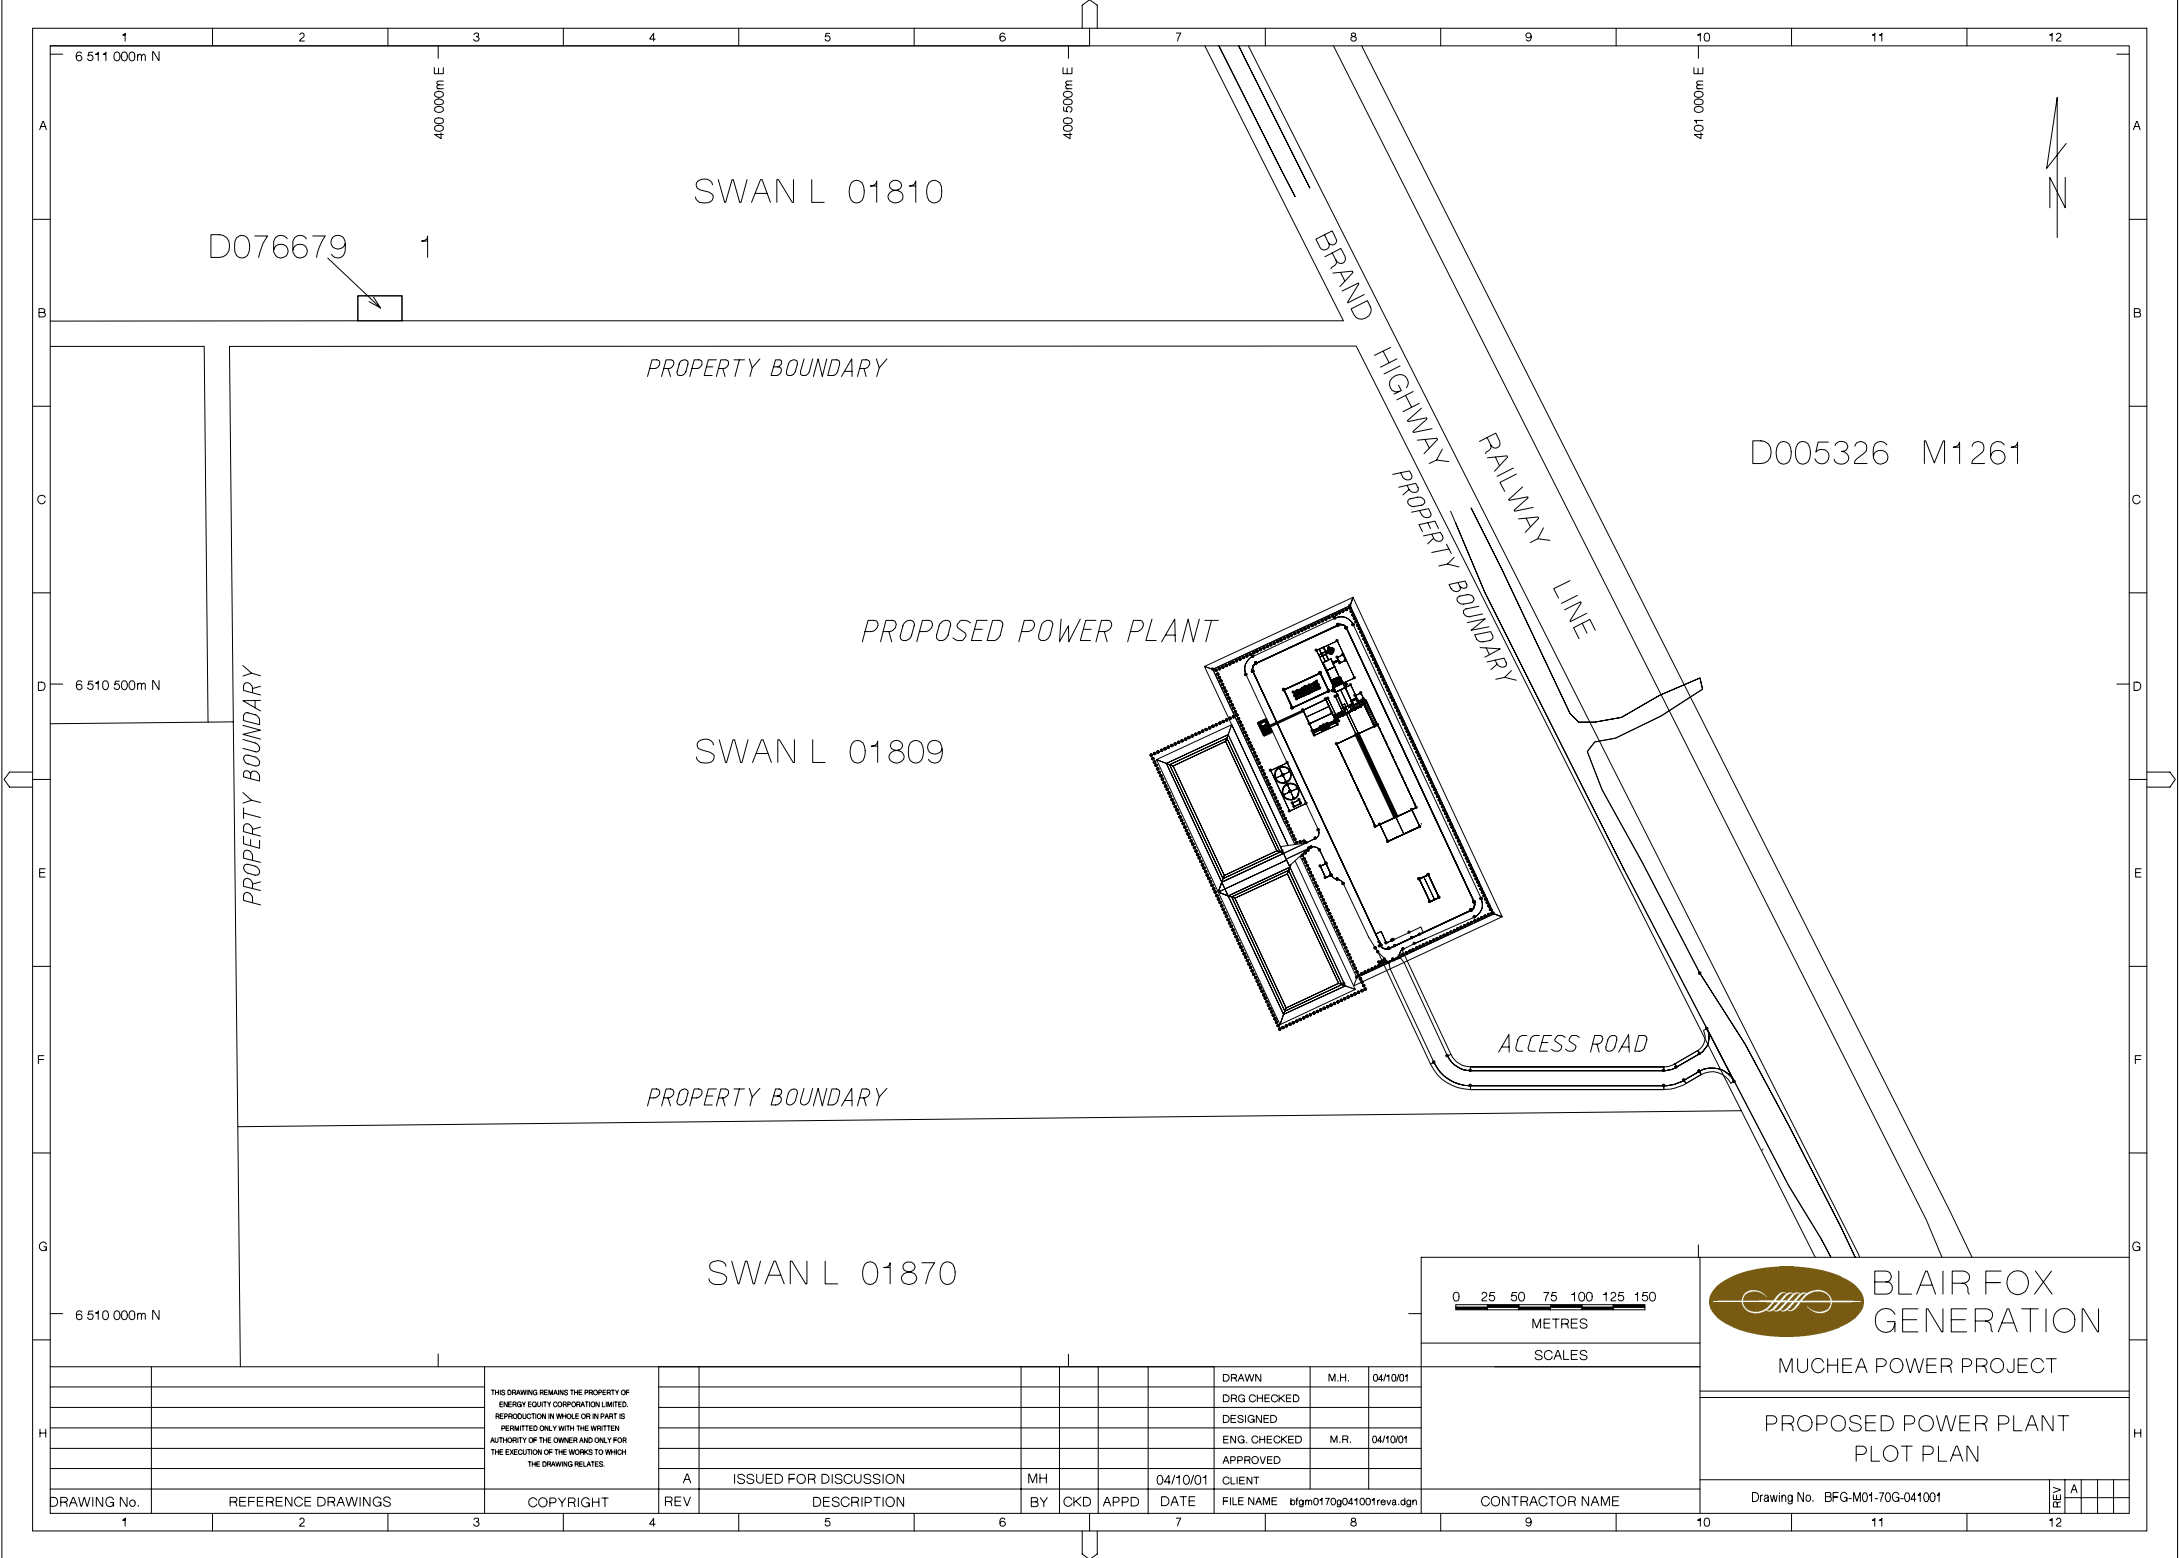

D076679

1

SWAN L 01810

PROPERTY BOUNDARY

PROPOSED POWER PLANT

SWAN L 01809

PROPERTY BOUNDARY

SWAN L 01870

BRAND

HIGHWAY

RAILWAY

LINE

ACCESS ROAD

0 25 50 75 100 125 150
METRES

SCALES



BLAIR FOX
GENERATION

MUCHEA POWER PROJECT

PROPOSED POWER PLANT
PLOT PLAN

Drawing No. BFG-M01-70G-041001

THIS DRAWING REMAINS THE PROPERTY OF
ENERGY EQUITY CORPORATION LIMITED.
REPRODUCTION IN WHOLE OR IN PART IS
PERMITTED ONLY WITH THE WRITTEN
AUTHORITY OF THE OWNER AND ONLY FOR
THE EXECUTION OF THE WORKS TO WHICH
THE DRAWING RELATES.

REV	A	ISSUED FOR DISCUSSION	MH	CKD	APPD	04/10/01	DATE	FILE NAME	bfgm0170g041001revs.dgn
DRAWING No.	1	REFERENCE DRAWINGS	COPYRIGHT	BY	CKD	APPD	DATE	FILE NAME	bfgm0170g041001revs.dgn

DRAWN	M.H.	04/10/01
DRG CHECKED		
DESIGNED		
ENG. CHECKED	M.R.	04/10/01
APPROVED		
CLIENT		

CONTRACTOR NAME


E

D

C

B

A

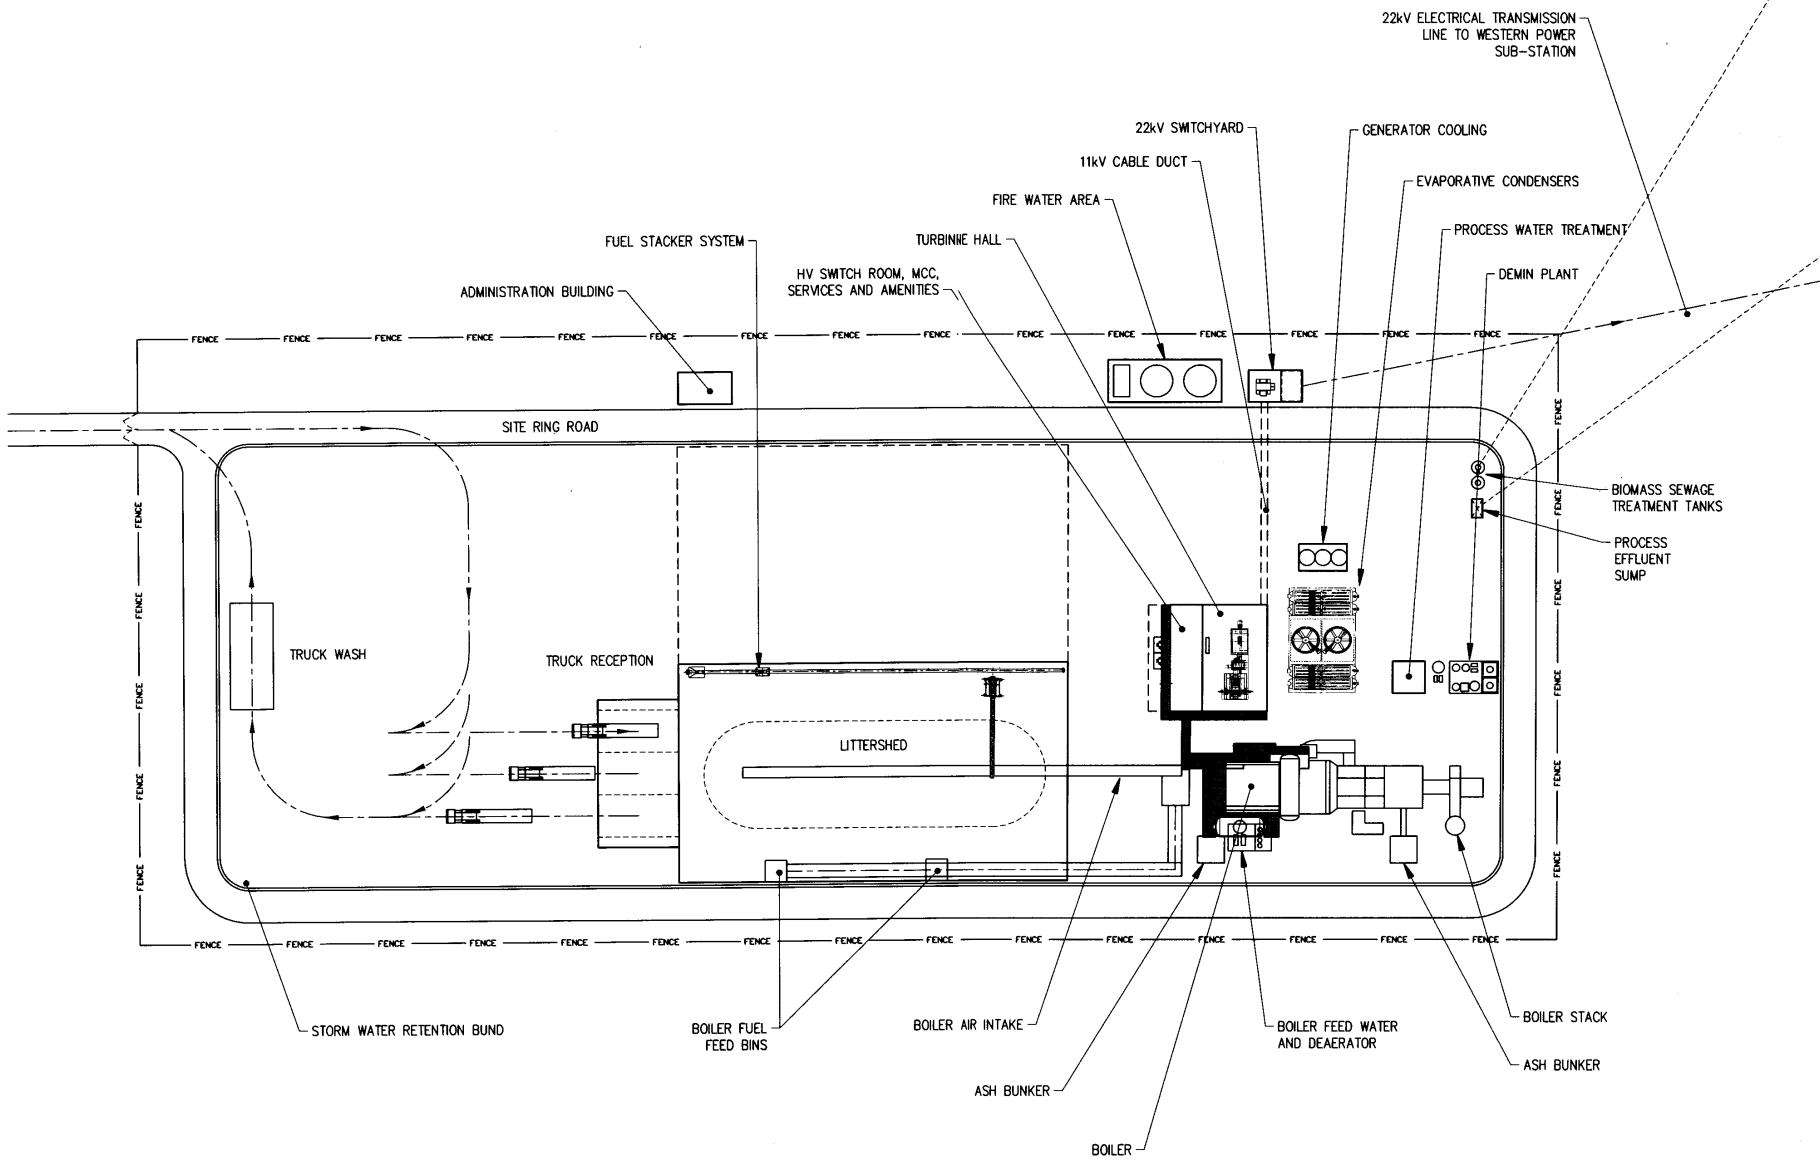

FILE 99201088

CONTRACTOR SHALL VERIFY ALL DIMENSIONS BEFORE CONSTRUCTION
DO NOT SCALE

NOTES

0	PRELIMINARY	13/4/00 D.C.L
NO.	ISSUE REVISIONS	DATE DRN

PROCESS DEVELOPMENTS LTD

PO Box 44-269
LOWER HUTT
NEW ZEALAND

BLAIR FOX
GENERATION LTD

CHICKEN LITTER
POWER PROJECT

PLANT LAYOUT

DRAWN	D.C.L	CHECKED
APPROVED	SCALES 1:1000	
DATE 4/4/2000	(A3 SHEET)	
DRAWING NO. 99088-L-02	REVISION NO. 0	

FILE99201088

CONTRACTOR SHALL VERIFY ALL
DIMENSIONS BEFORE CONSTRUCTION
DO NOT SCALE

NOTES

1. CIRCUIT BREAKERS AND PROTECTION
CTS OMITTED FOR CLARITY.

0	PRELIMINARY		B.J.C.
NO.	ISSUE REVISIONS	DATE	DRN

PROCESS DEVELOPMENTS LTD

PO Box 44-269
LOWER HUTT
NEW ZEALAND


BLAIR FOX
GENERATION LTD

CHICKEN LITTER
POWER PROJECT

ELECTRICAL
SYSTEM

Single line Schematic

DRAWN	B.J.C.	CHECKED
APPROVED		SCALES
DATE	21/2/2000	N.T.S. (A3 SHEET)
DRAWING NO.	99088-F-03	REVISION NO. 0

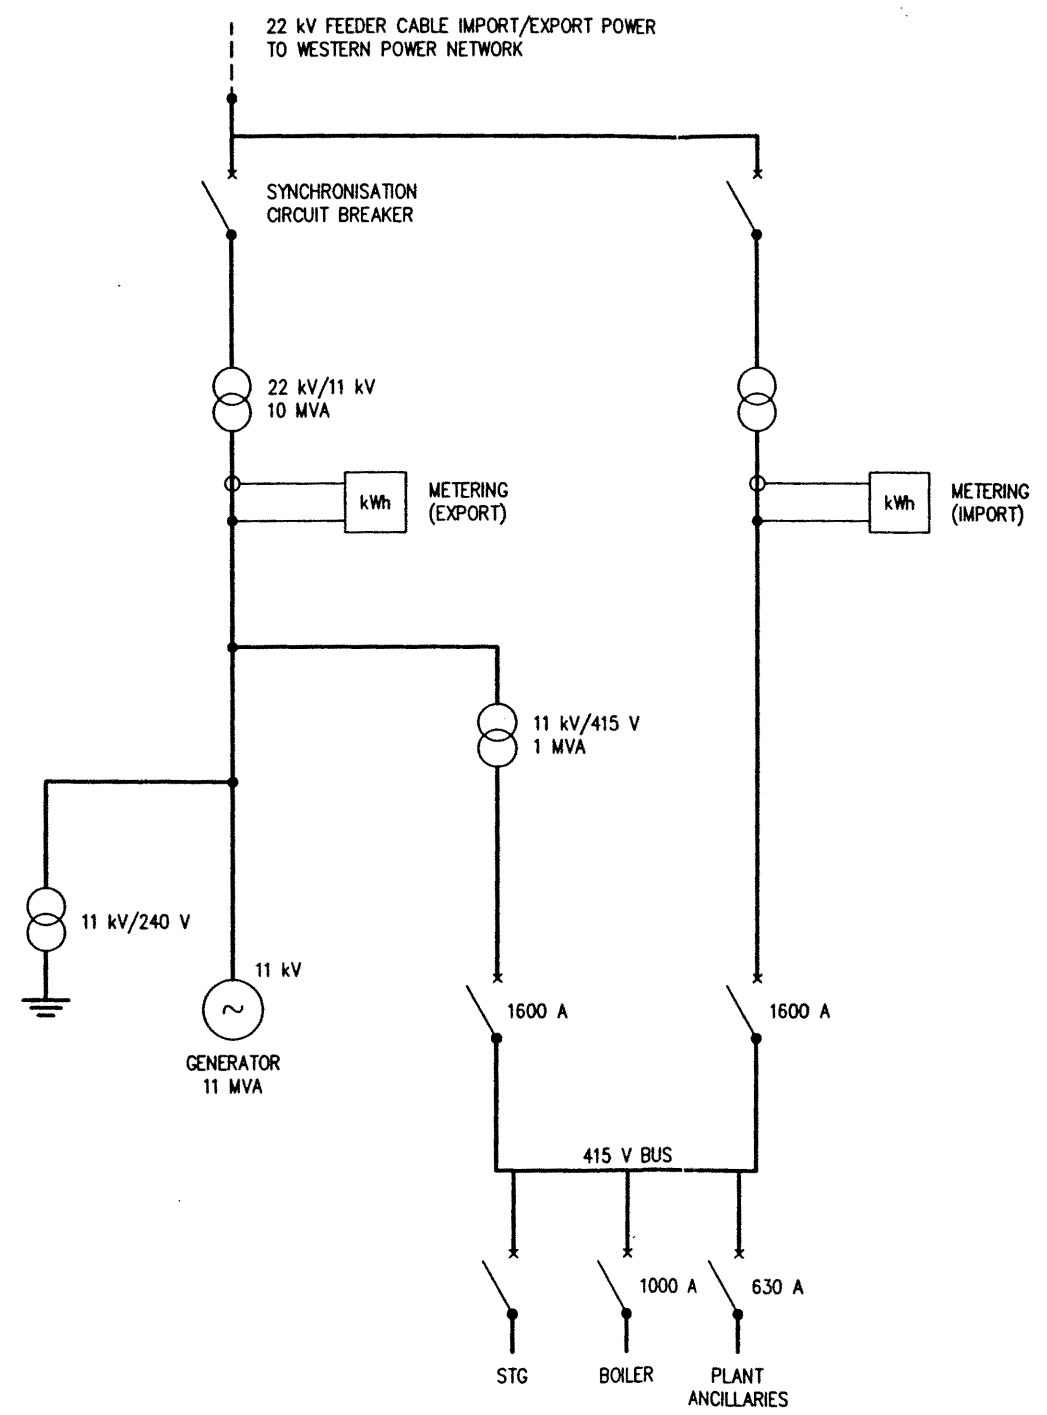



Blair Fox Generation Proposed Poultry Litter Fired 10MW Power Station





**Blair Fox Generation
Proposed Poultry Litter Fired 10MW Power Station**

Looking North North West

*Computer Generated Image from 3D CAD Model
showing proposed site, truck deceleration lane
and typical screening vegetation from Brand Highway*