

Appendix L

Conceptual Water Balance (Emerge Associates 2019)



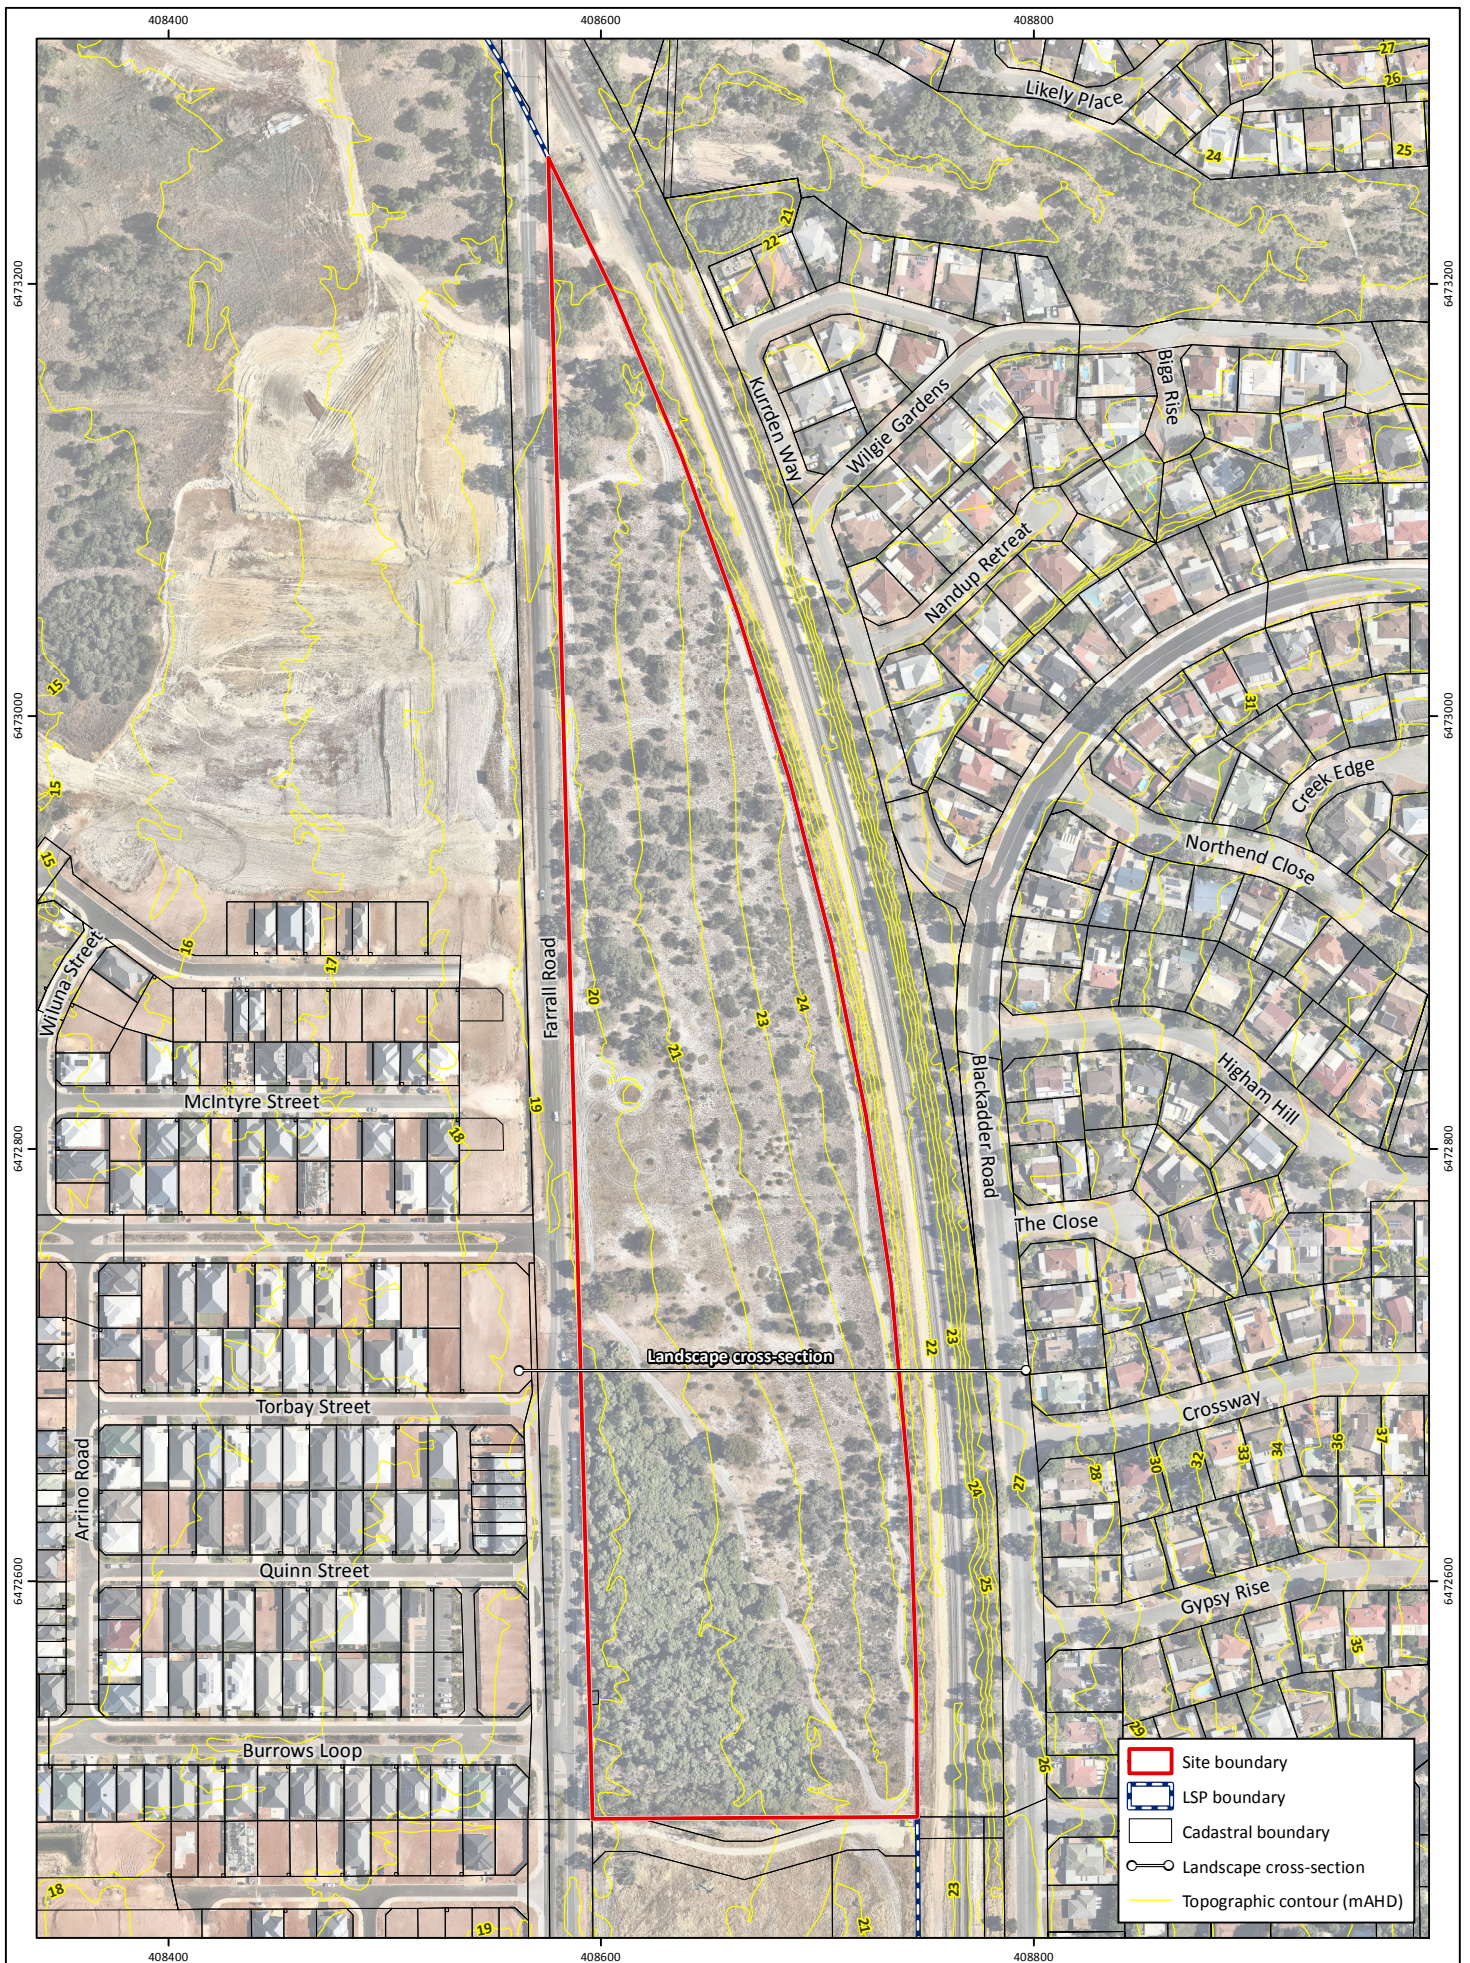


Figure 1: Conceptual Water Balance Cross-Section


Project: Supplementary Environmental Report - Appendix I
Client: Lot 102 Farrall Road, Midvale
 Peet Stratton Pty Ltd

Plan Number: EP16-009(21)--F130
Drawn: KNM
Date: 08/07/2019
Checked: CKK
Approved: JDH
Date: 08/07/2019




0 40 80
 Metres
Scale: 1:3,500@A4
 GDA 1994 MGA Zone 50



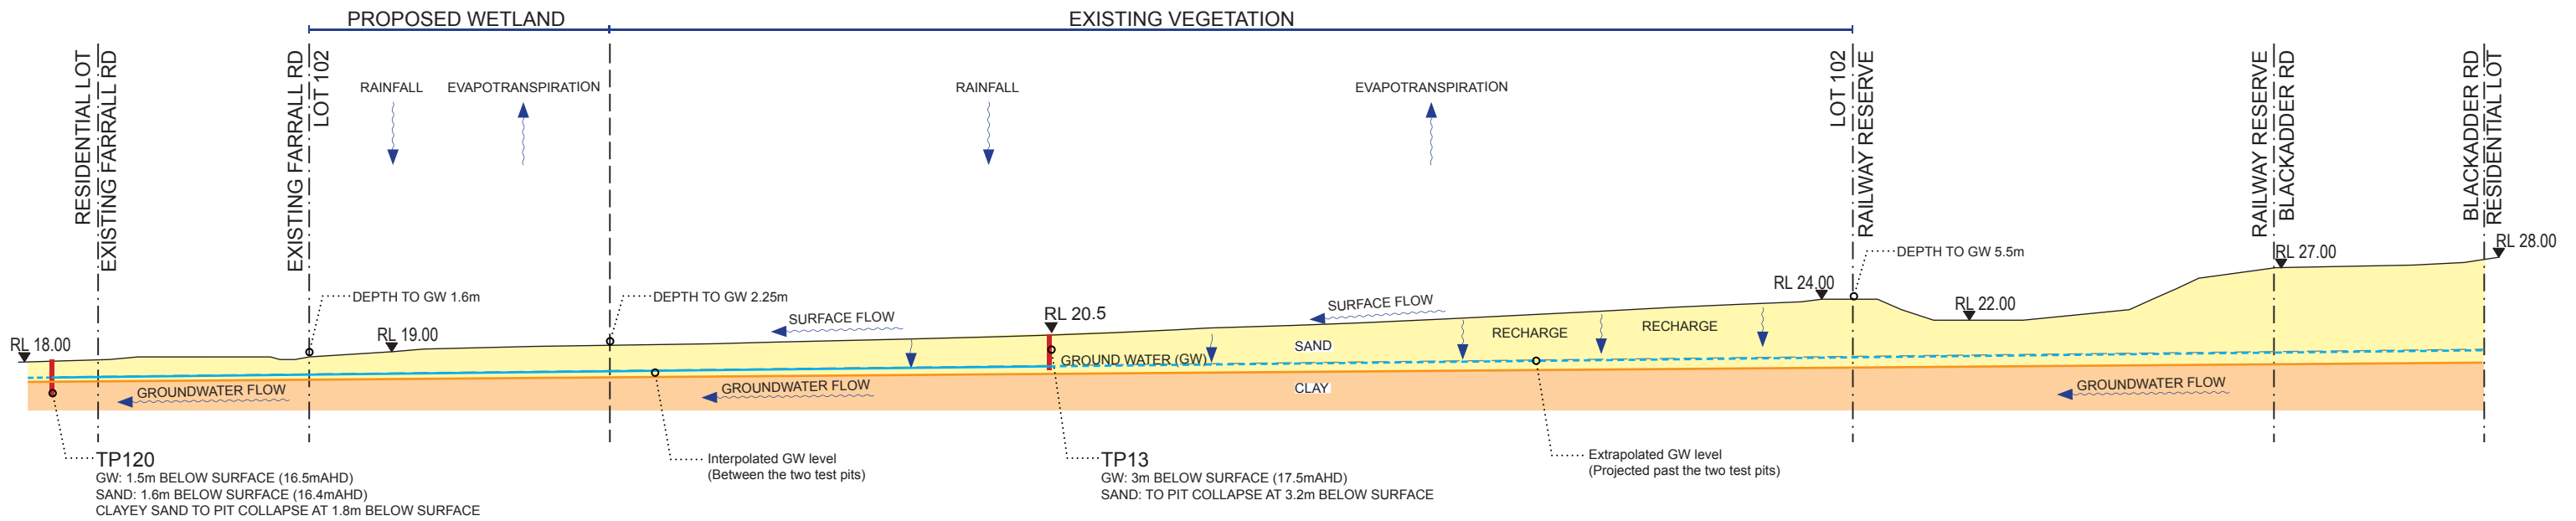

EXISTING

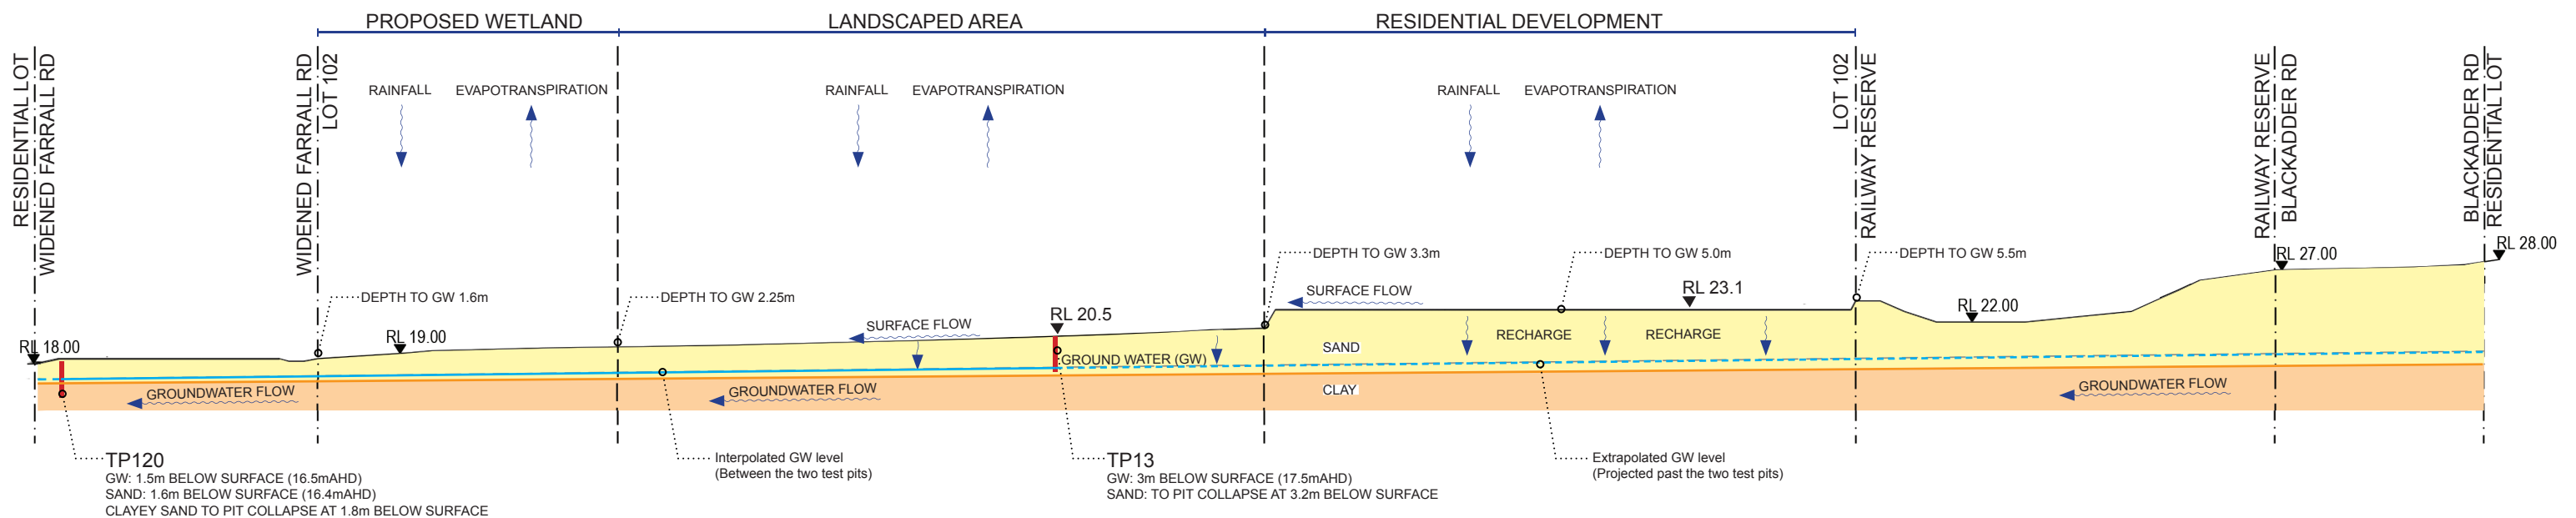

PROPOSAL



MOVIDA ESTATE
CROSS-SECTIONS



DWG MO-01
REV B
DATE 08-05-2019
SCALE 1:600 @ A3
© THIS DRAWING CAN NOT BE PUBLISHED OR DISPLAYED WITHOUT THE WRITTEN PERMISSION OF THE CLIENT AND AUTHOR, AND IS ISSUED FOR INFORMATION PURPOSES ONLY AND MAY ALTER WITHOUT NOTIFICATION.
D:\Archived\190405\SECTIONS.indd

0 3 6 9 12 18
m

emerge
ASSOCIATES