



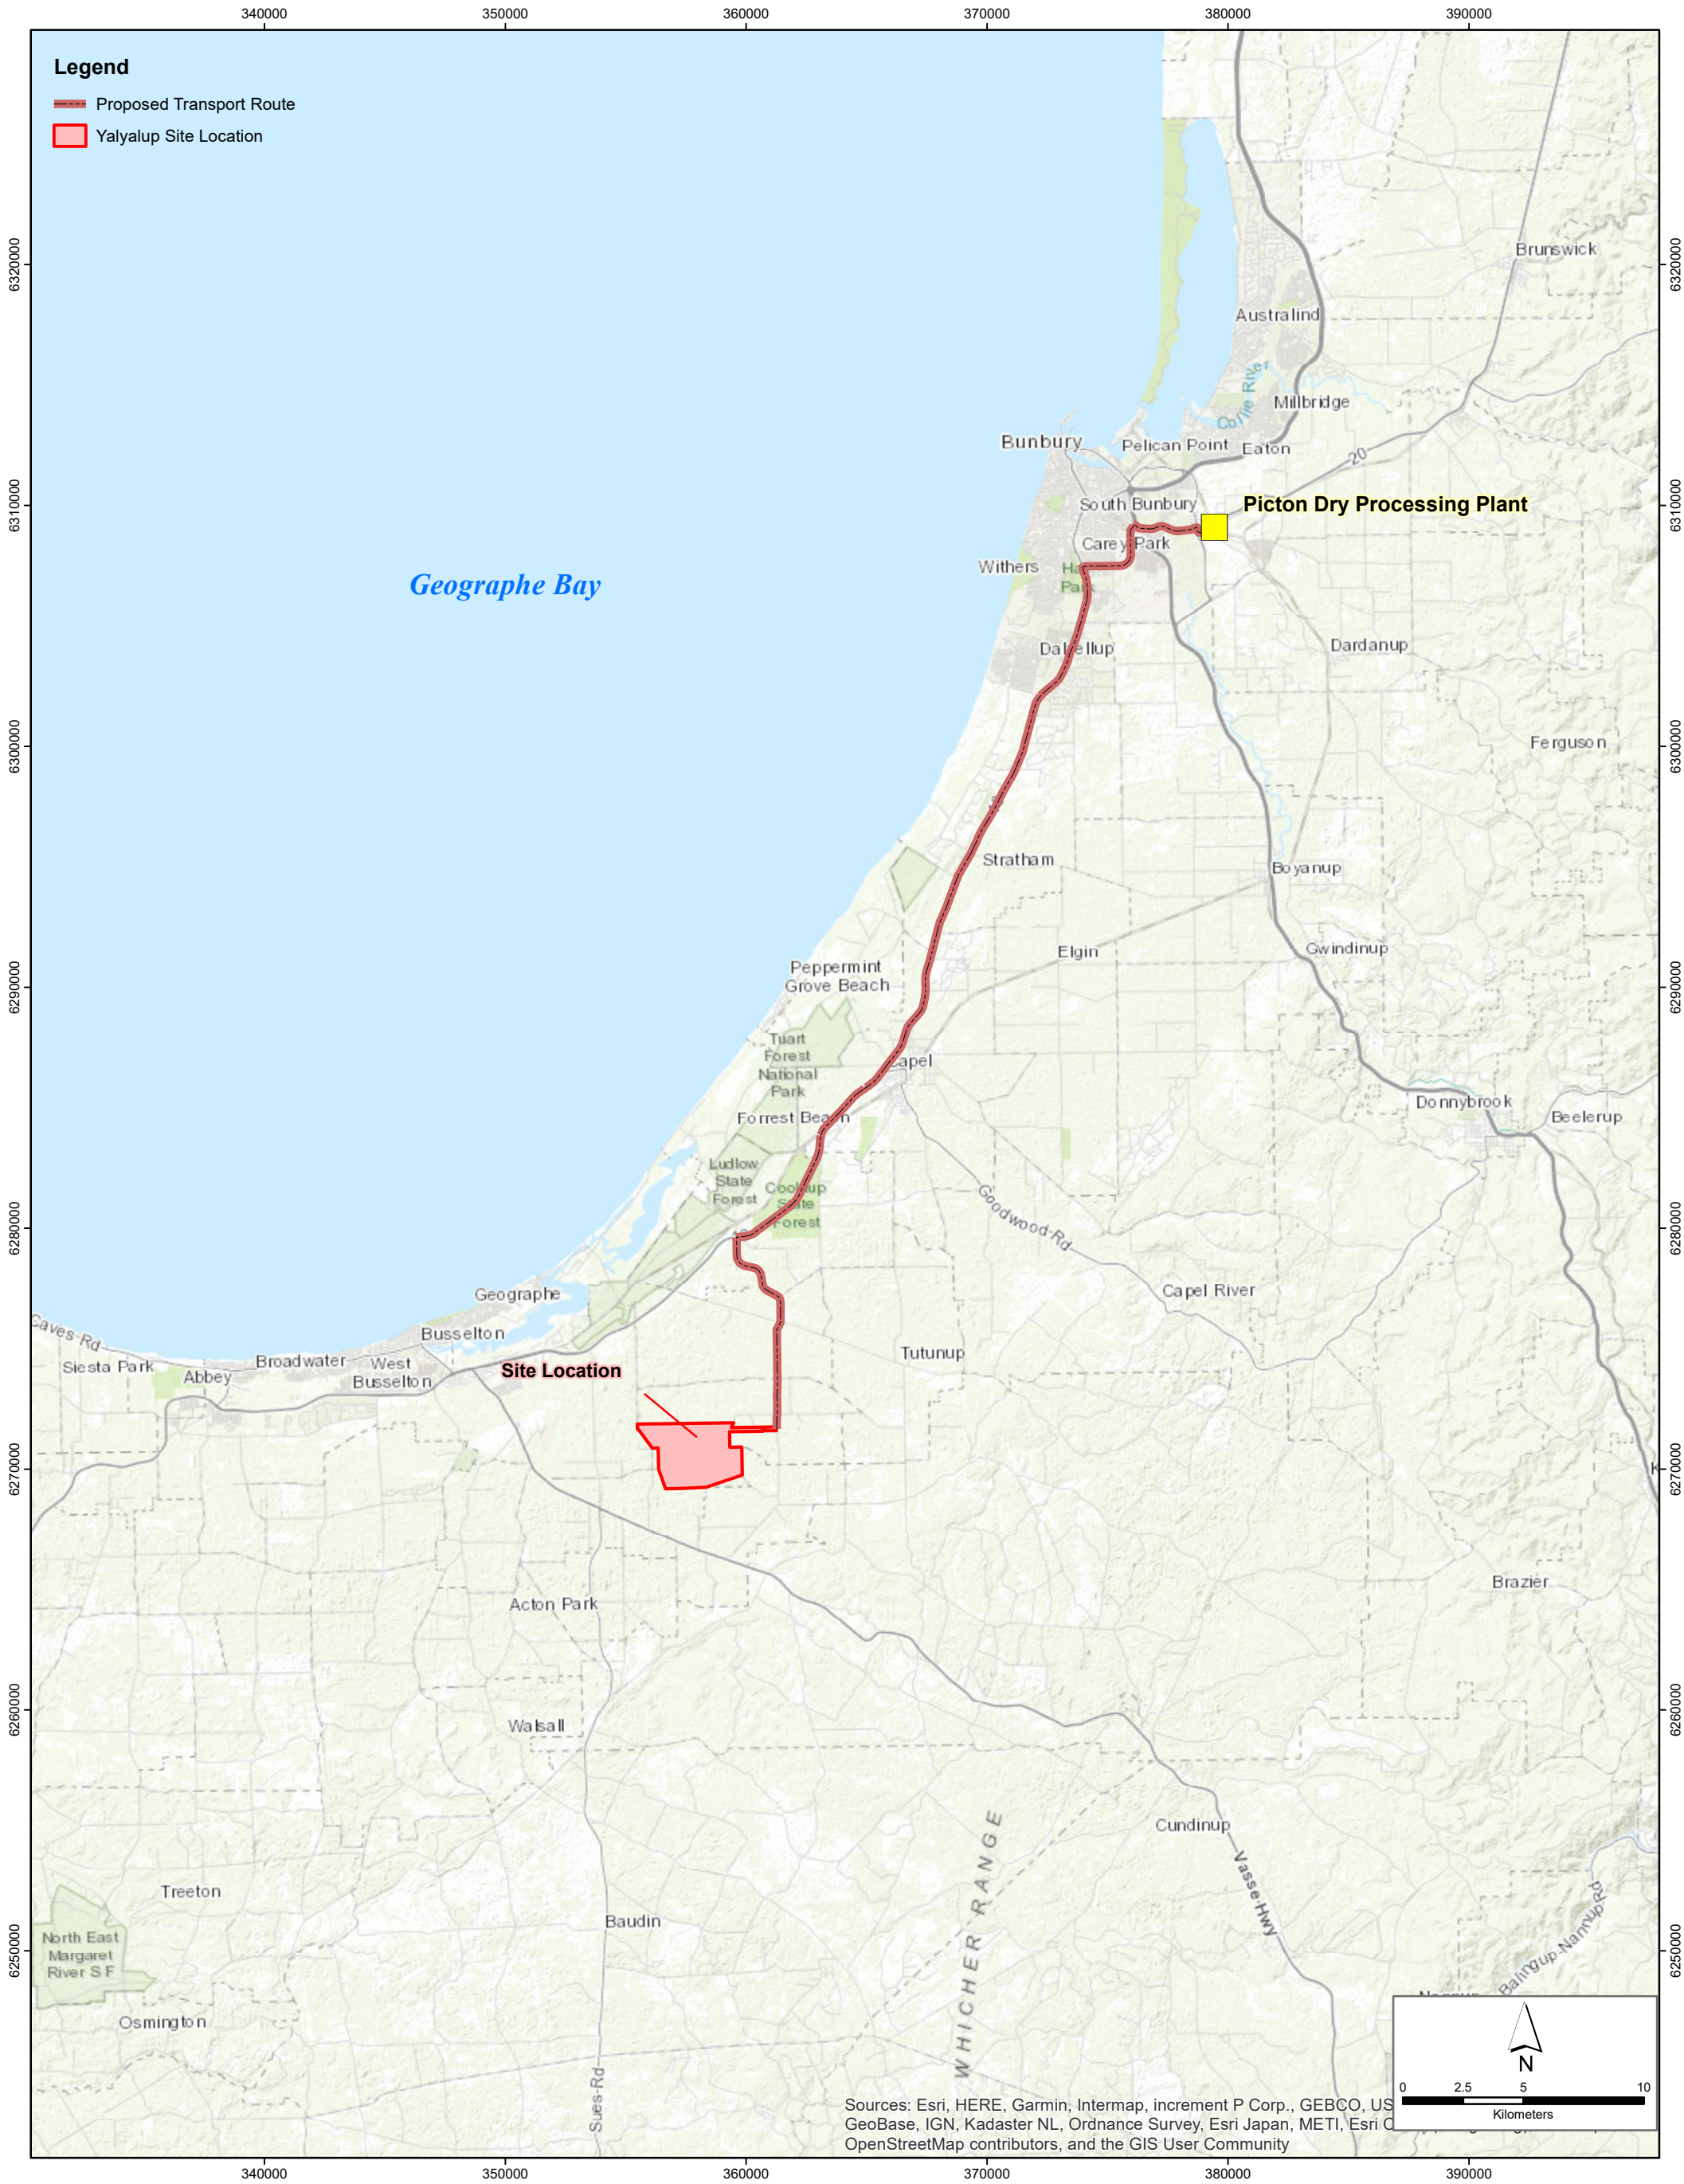



**Mine Closure Plan
Yalyalup Mineral Sands Project**

Proposed Transport Route

Scale 1:250,000	Datum: GDA94 Projection: MGA Zone 50	Sheet Size A3
Figure: 2-3		Date: 26/11/2019

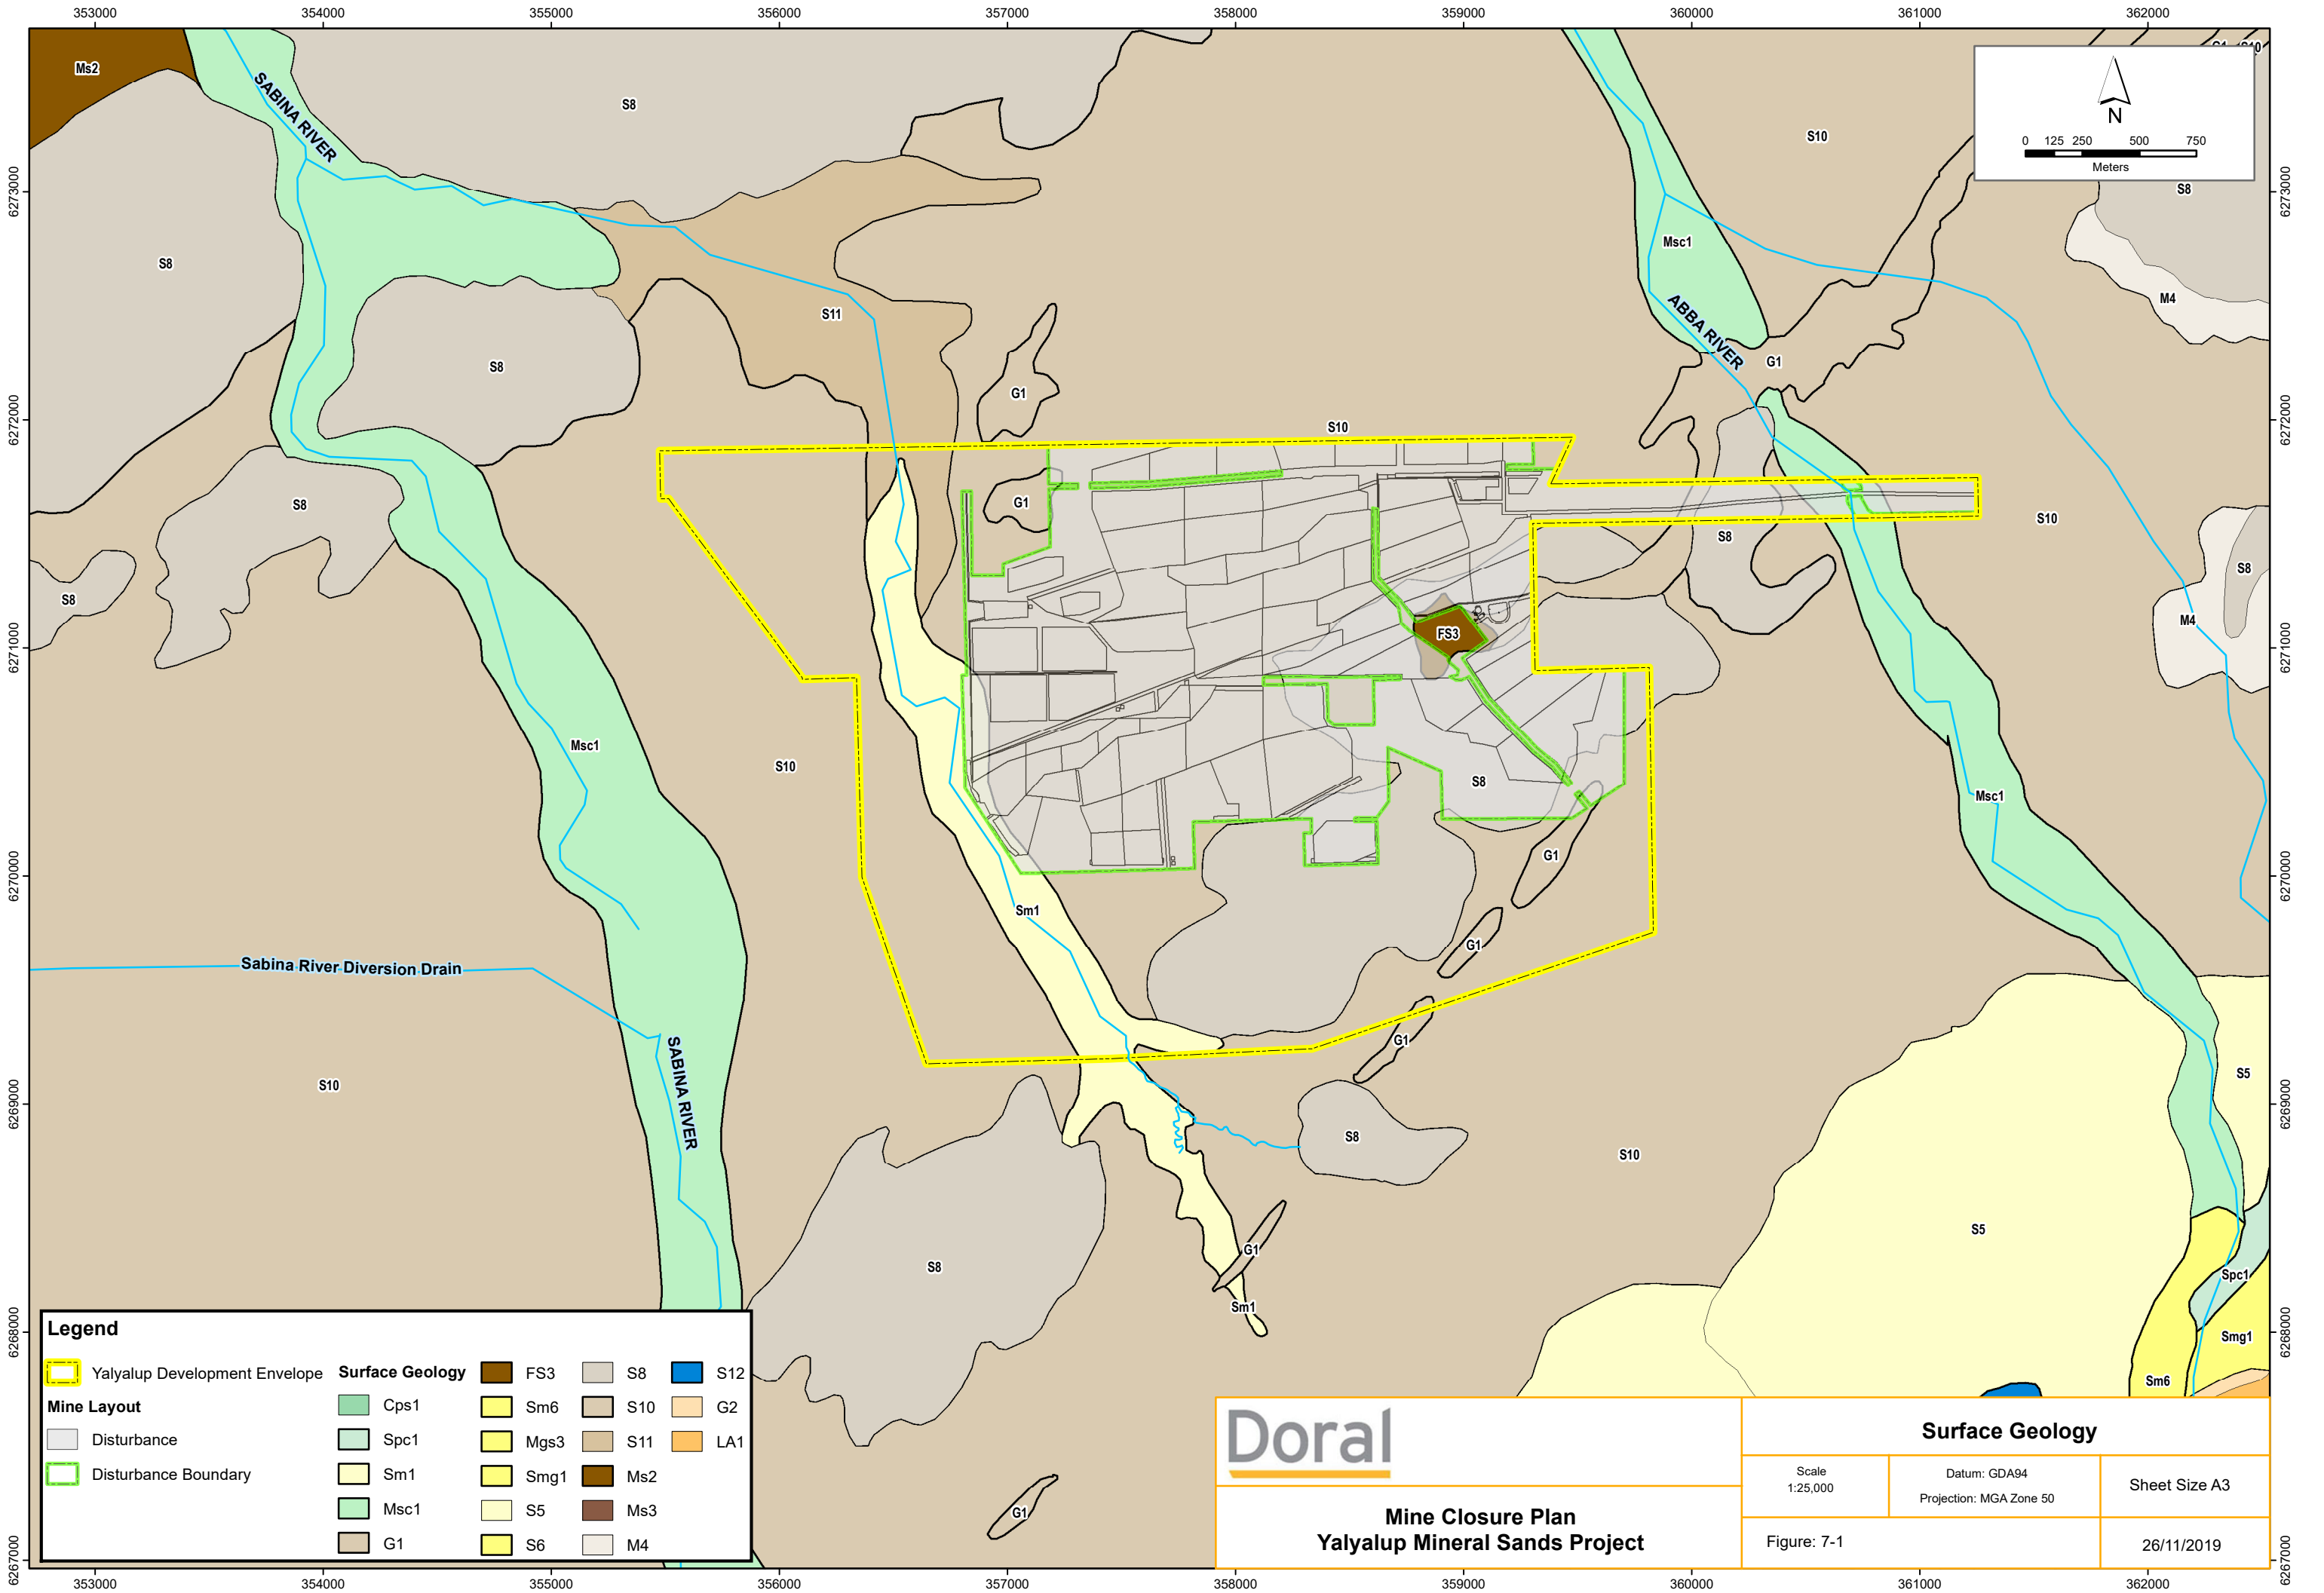

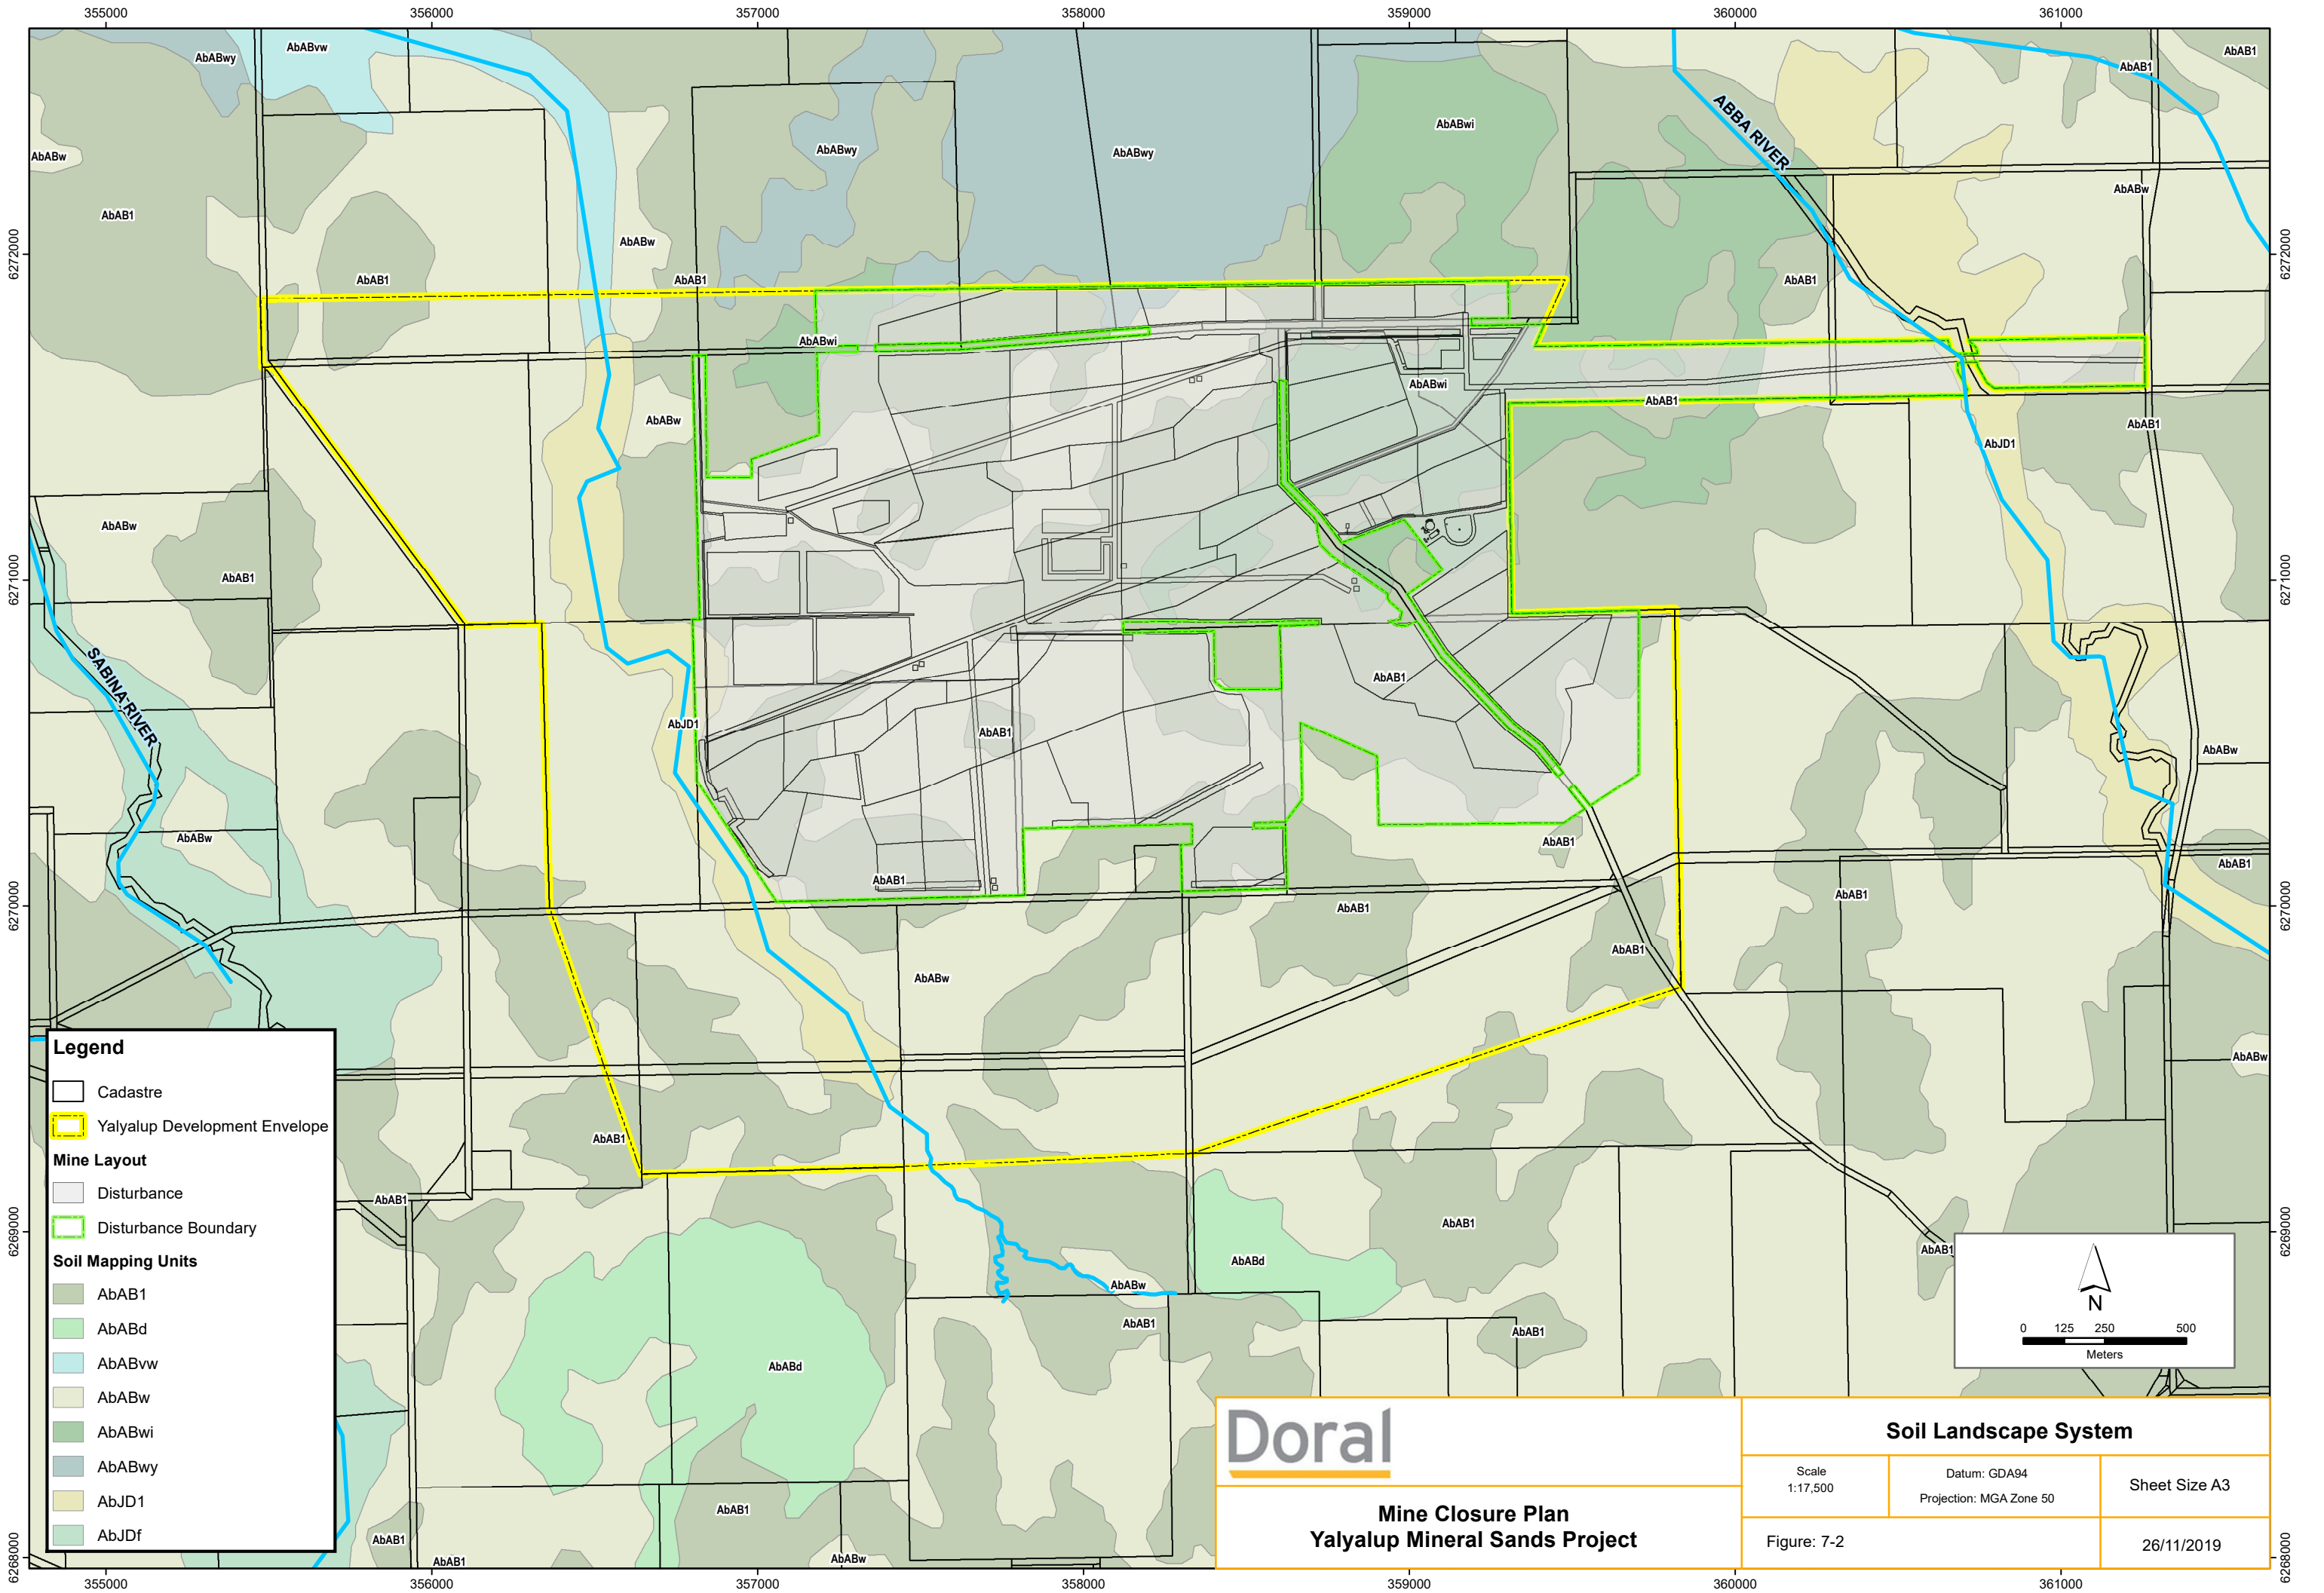

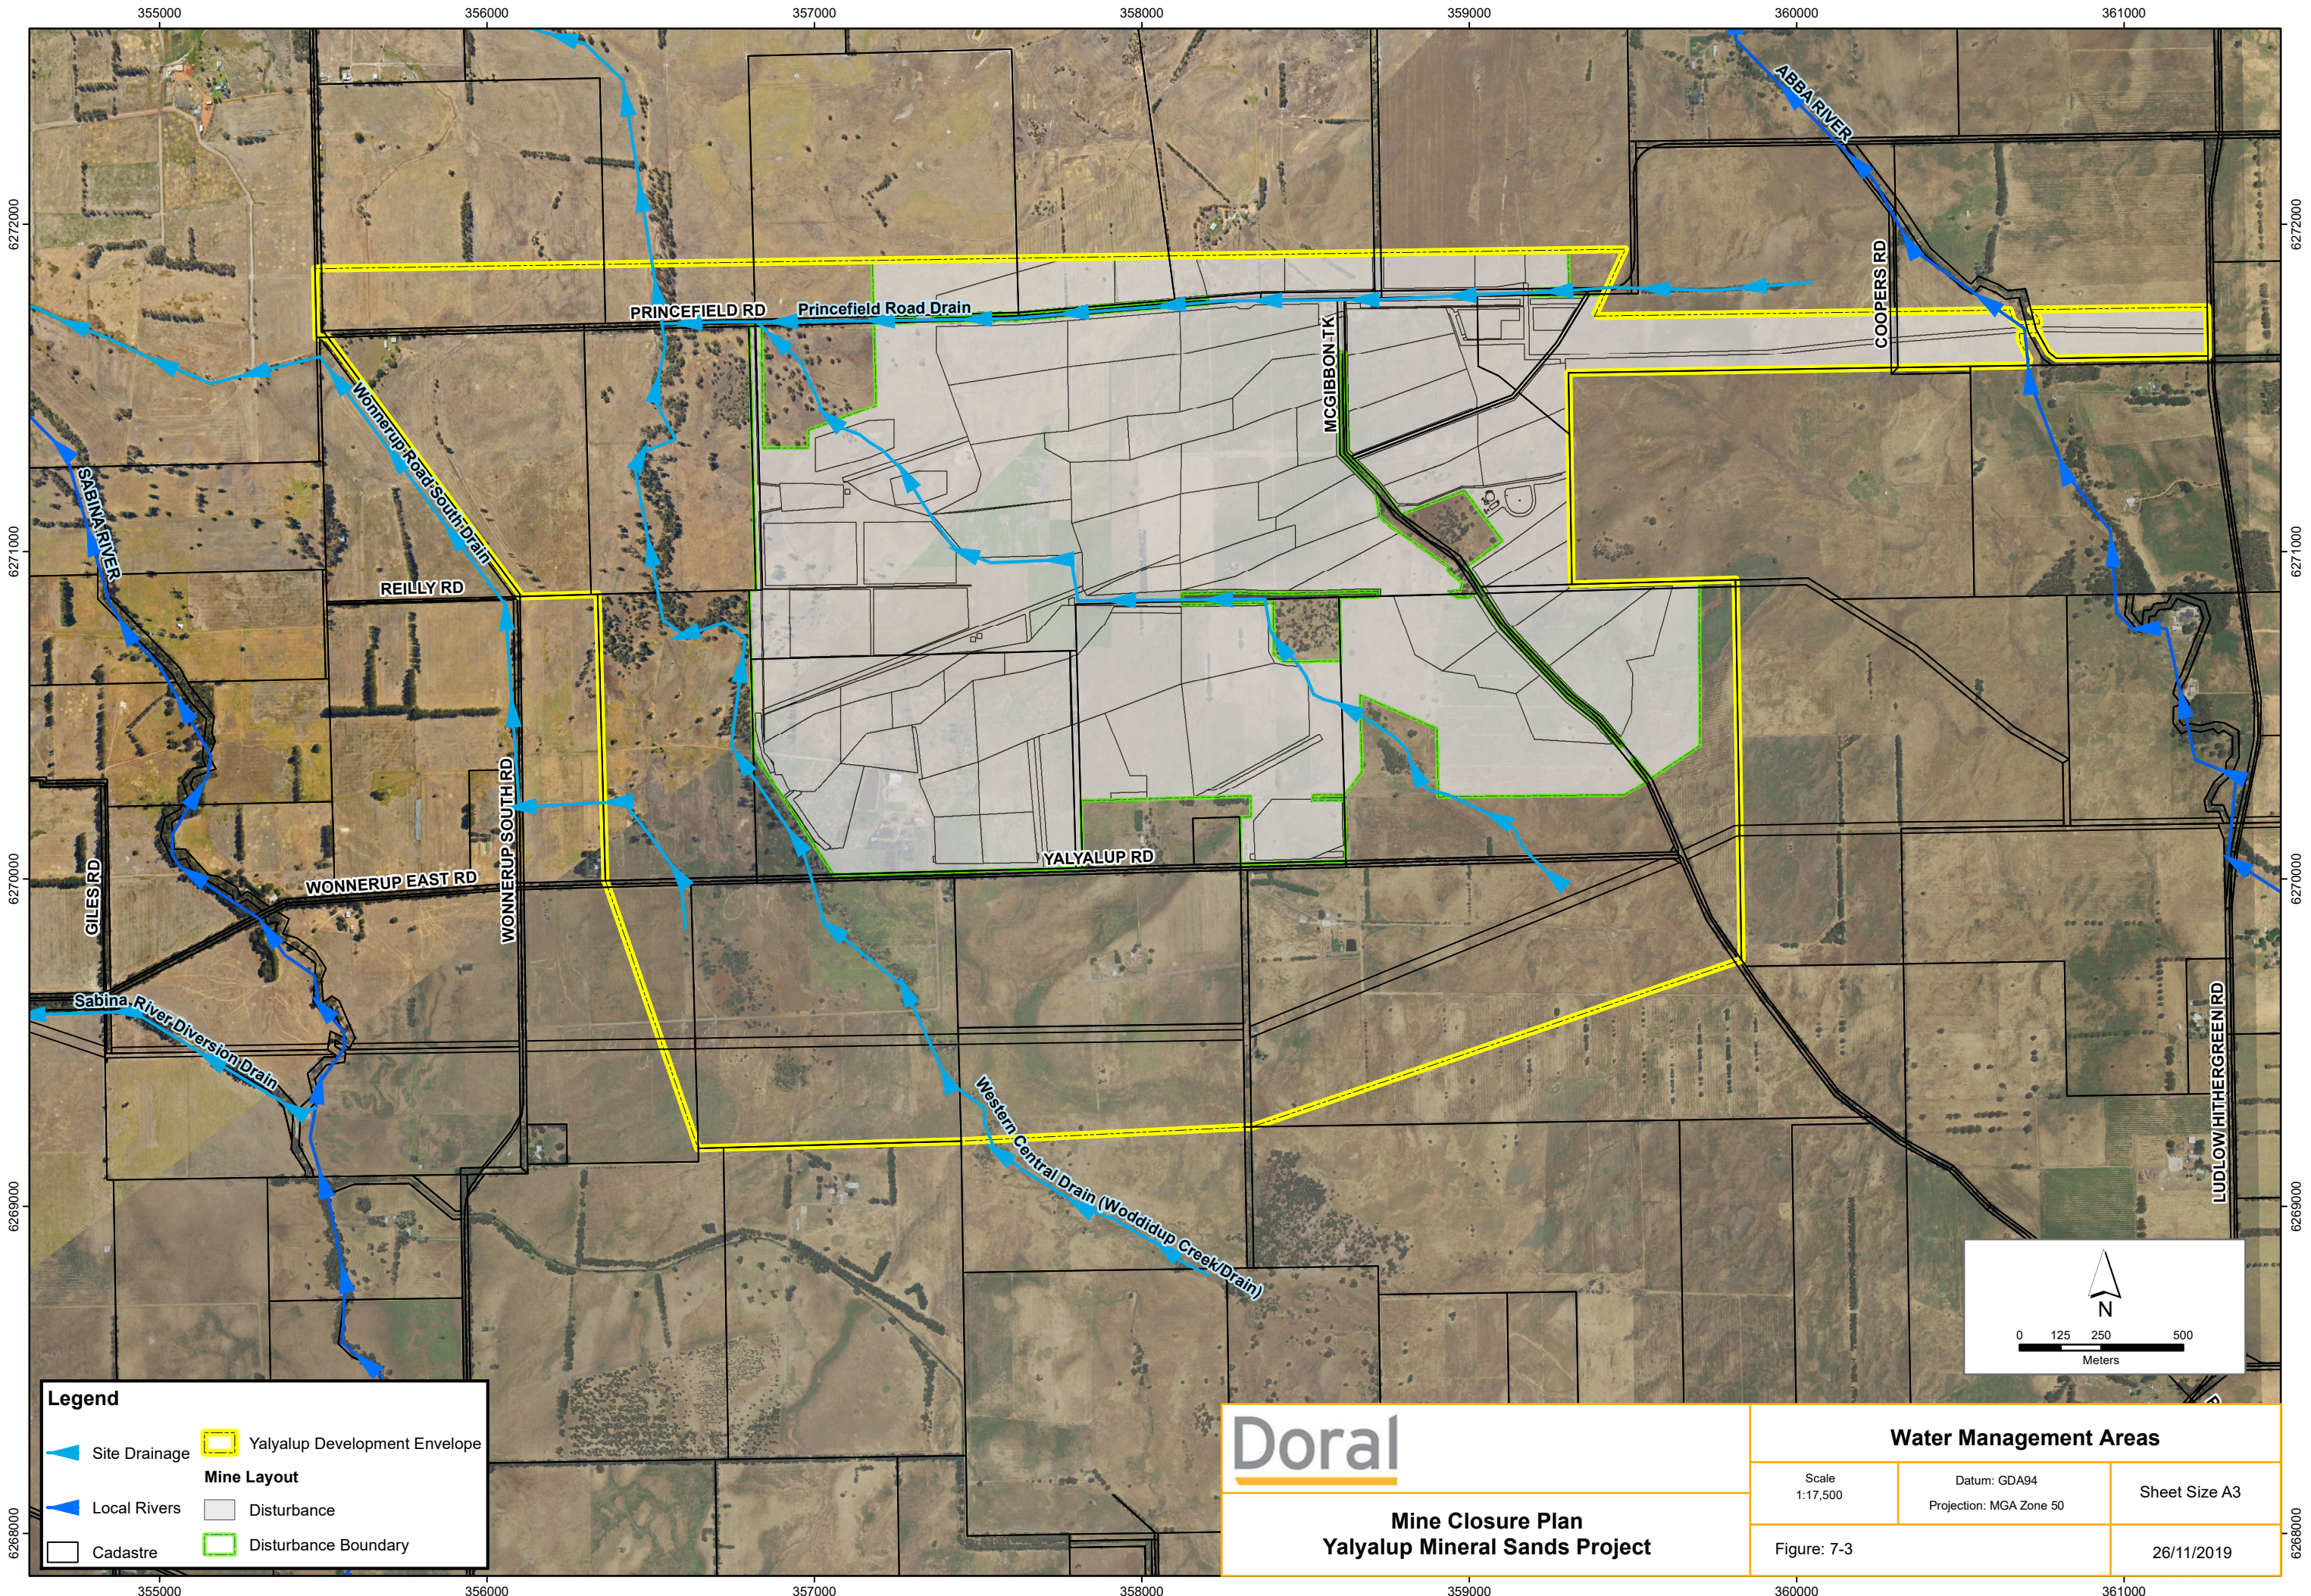


Legend

- Site Drainage
- Local Rivers
- Cadastre
- Yalyalup Development Envelope
- Mine Layout**
- Disturbance
- Disturbance Boundary

Doral

Mine Closure Plan
Yalyalup Mineral Sands Project

Water Management Areas		
Scale 1:17,500	Datum: GDA94 Projection: MGA Zone 50	Sheet Size A3
Figure: 7-3	26/11/2019	

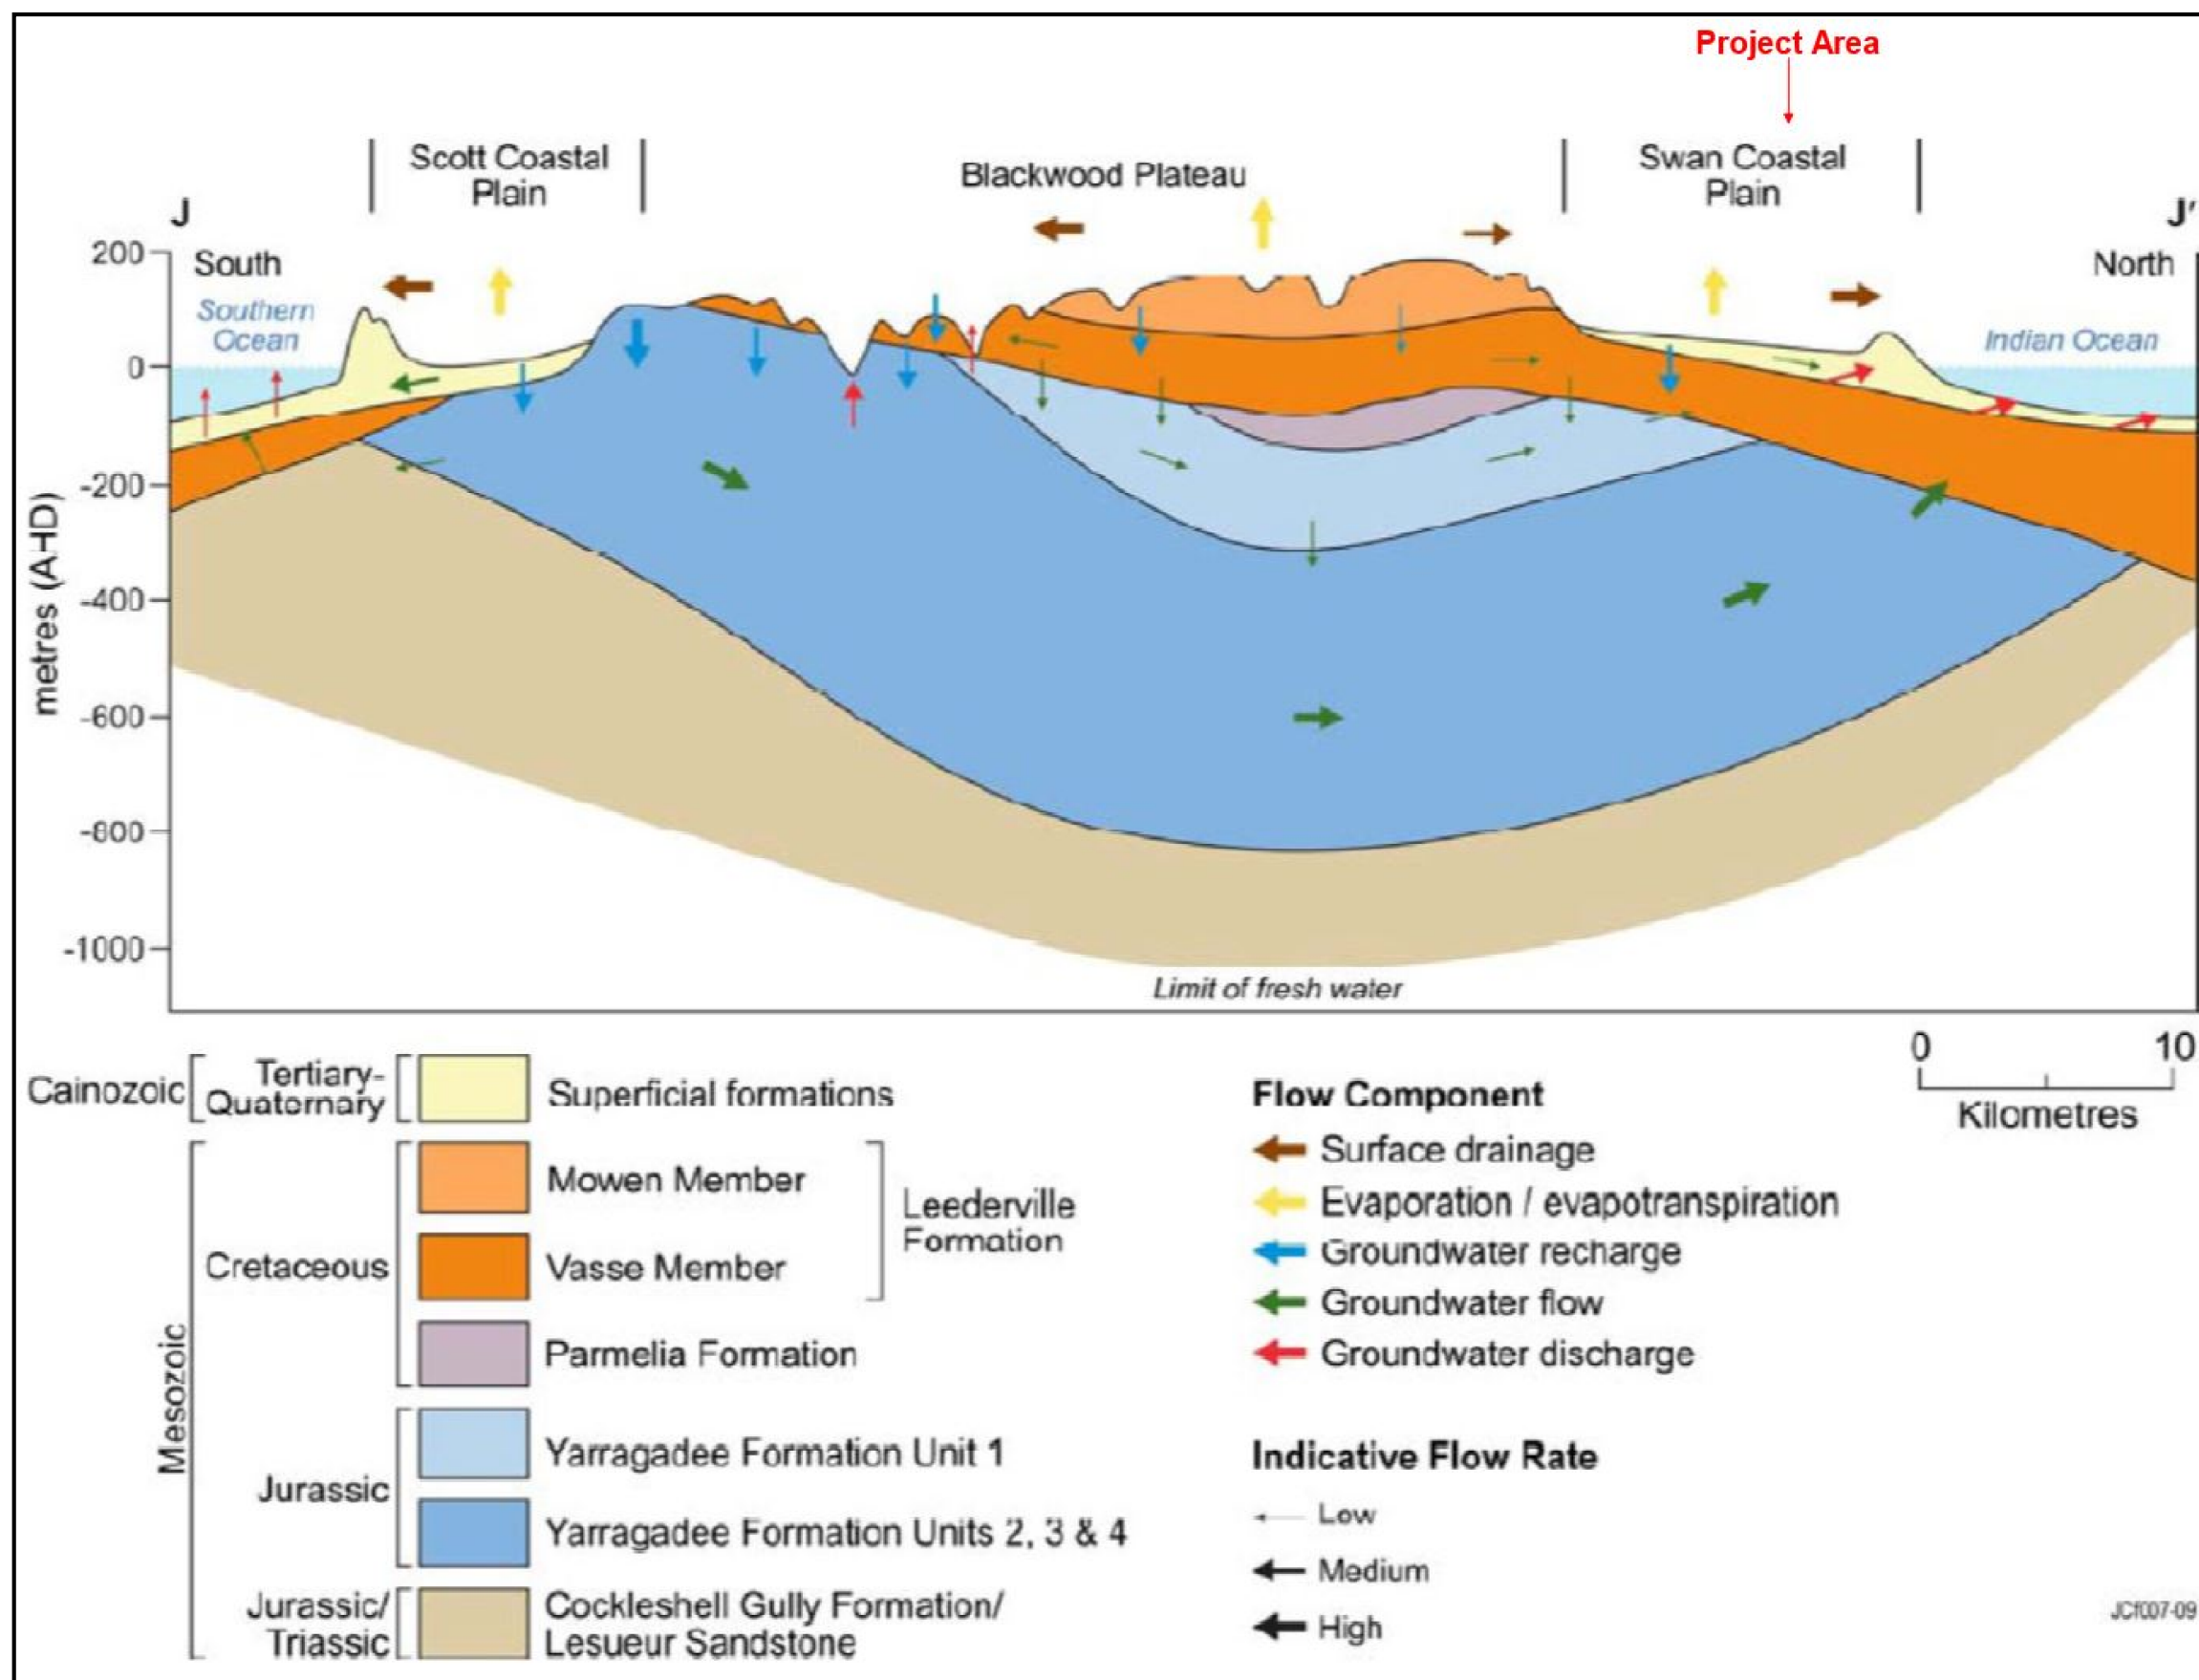

Doral

Mine Closure Plan
Yalyalup Mineral Sands Project

Conceptual Hydrogeology

Figure: 7-4

Sheet Size A3

26/11/2019