



SECTION A
SCALE 1 : 500 (A1)
SK63

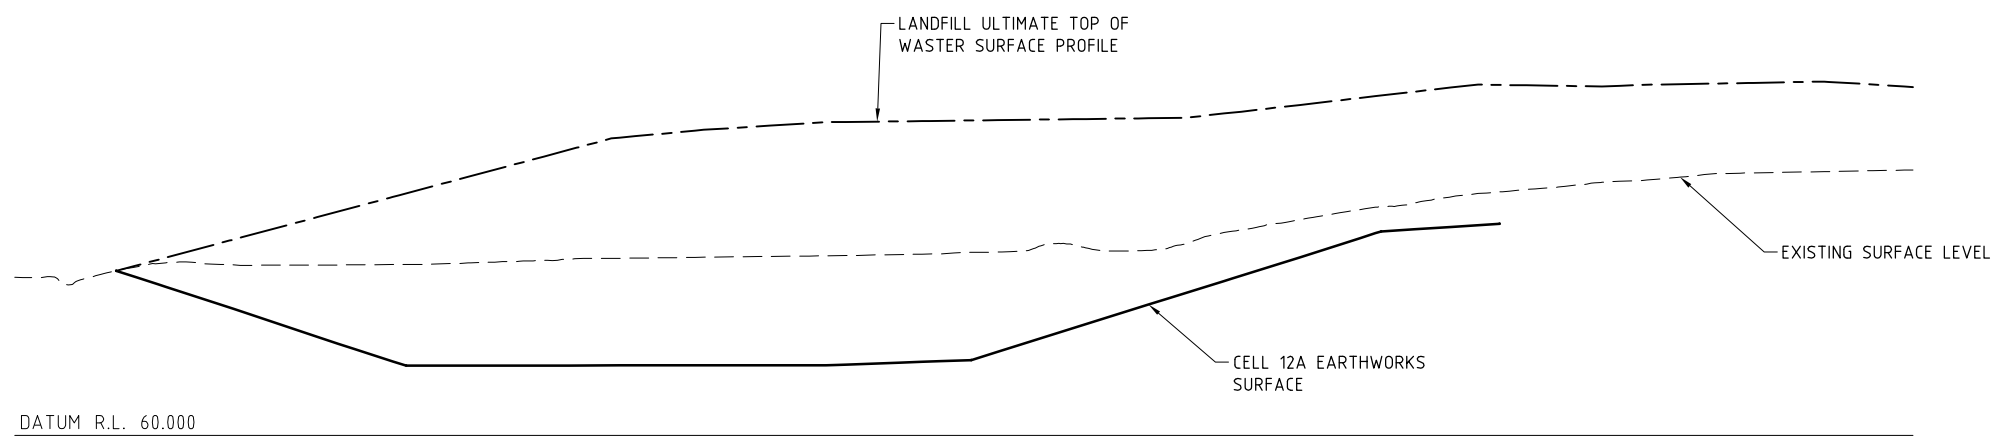


SECTION B
SCALE 1 : 500 (A1)
SK63

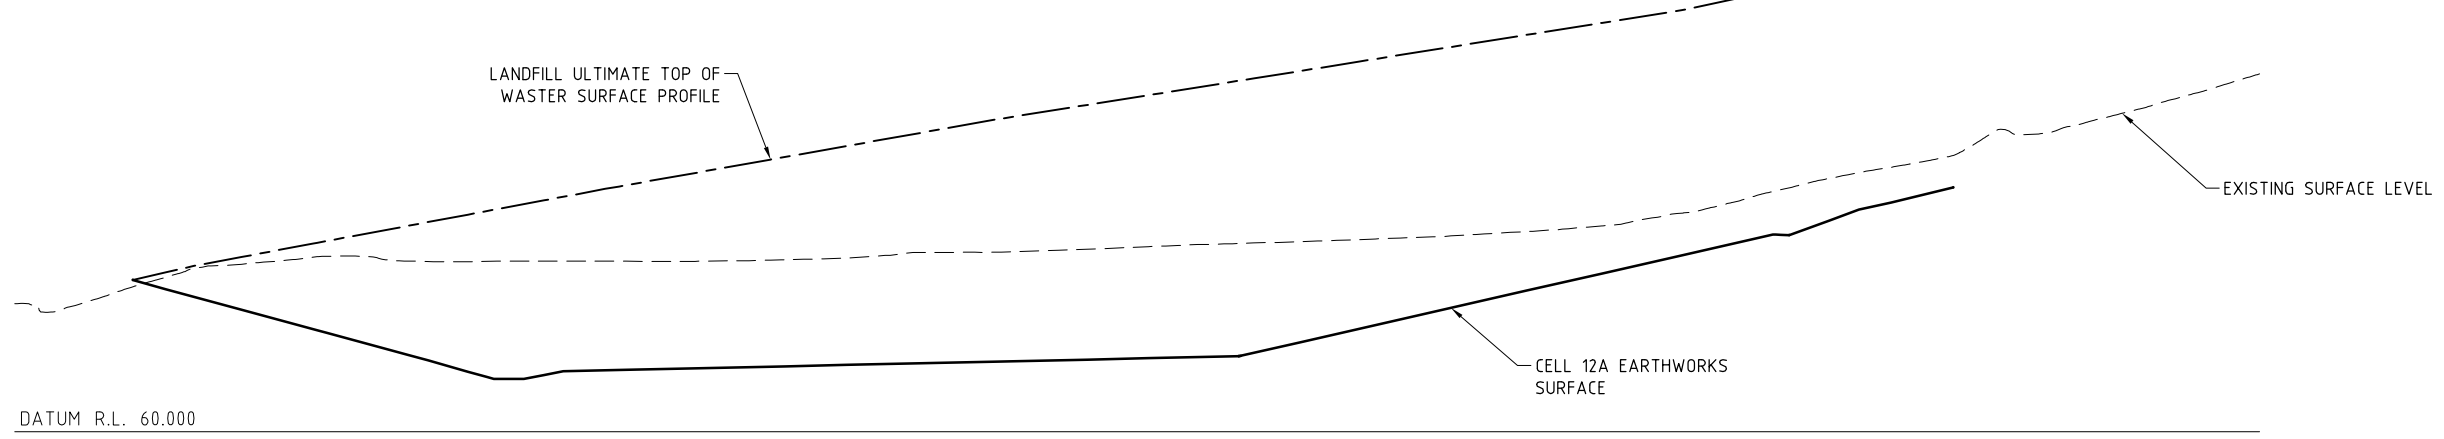

SECTION C
SCALE 1 : 500 (A1)
SK63

FOR APPROVAL
26 OCTOBER 2020

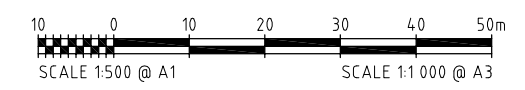

REVISIONS	No.	BY	DATE	DESCRIPTION	DRG. FILE	DES. CHK.	I.W.	DATE
		A	S.B.Y.	26/10/20	ISSUE FOR APPROVAL			

TECHNICALLY APPROVED:

iw Projects

COPYRIGHT ©
These designs and drawings are copyright and are not to be used or reproduced without the written permission of IWPROJECTS. The contents of this drawing are electronically generated, are confidential and may only be used for the purpose for which they were intended. This is an uncontrolled document issued for information purposes only, unless the checked sections are signed and approved.

Email - iwatkins@iwprojects.com.au
Mobile - 0402 909 291
Address - 6 Anembo Close Duncraig 6023

CLEANAWAY SOLID WASTE
BANKSIA ROAD LANDFILL FACILITY, DARDANUP WA
CELL 12A DEVELOPMENT
CELL 12A TOP OF WASTE SECTIONS

SCALE	AS SHOWN
SHEET	
DRG No.	REVISION A Bank-SK64