


PT	EASTING	NORTHING
9	483261.029	6501372.587
10	483565.570	6500788.330
11	483750.606	6500758.007
12	483802.054	6500766.196
13	484576.304	6501167.621
14	484864.821	6501122.641
15	484027.825	6502730.227
16	482957.386	6502173.076
17	483256.965	6501597.470
18	483346.318	6501644.001
19	483439.335	6501465.551
20	483629.817	6501111.789
21	483662.955	6501123.702
22	483659.176	6501237.607
23	483628.925	6501339.717
24	483598.112	6501423.112
25	483575.727	6501527.474
26	483555.089	6501515.270
27	483565.263	6501433.038

PT	EASTING	NORTHING
28	483564.391	6501273.222
29	483614.413	6501183.271
30	483614.994	6501128.062
31	483735.046	6501150.436
32	483804.228	6501148.692
33	483817.018	6501216.687
34	483819.925	6501285.262
35	483779.524	6501370.200
36	483725.748	6501422.503
37	483704.534	6501512.436
38	483689.128	6501539.459
39	483651.630	6501528.127
40	483710.367	6501312.148
41	483560.310	6501585.785
42	483691.117	6501643.028
43	483661.758	6501760.420
44	483521.940	6501702.305
45	483458.571	6501634.020
46	483505.661	6501691.554
47	483515.254	6501752.865
48	483471.632	6501905.319
49	483393.984	6502108.219
50	483295.733	6502066.376
51	483333.863	6502092.408
52	483389.526	6502113.320
53	483362.961	6502211.218
54	483309.480	6502189.761

E 482800
E 482900
E 483000
E 483100
E 483200
E 483300
E 483400
E 483500
E 483600
E 483700
E 483800
E 483900
E 484000
E 484100
E 484200
E 484300
E 484400
E 484500
E 484600
E 484700
E 484800
E 484900
E 485000

N 6502800
N 6502700
N 6502600
N 6502500
N 6502400
N 6502300
N 6502200
N 6502100
N 6502000
N 6501900
N 6501800
N 6501700
N 6501600
N 6501500
N 6501400
N 6501300
N 6501200
N 6501100
N 6501000
N 6500900
N 6500800
N 6500700
N 6500600

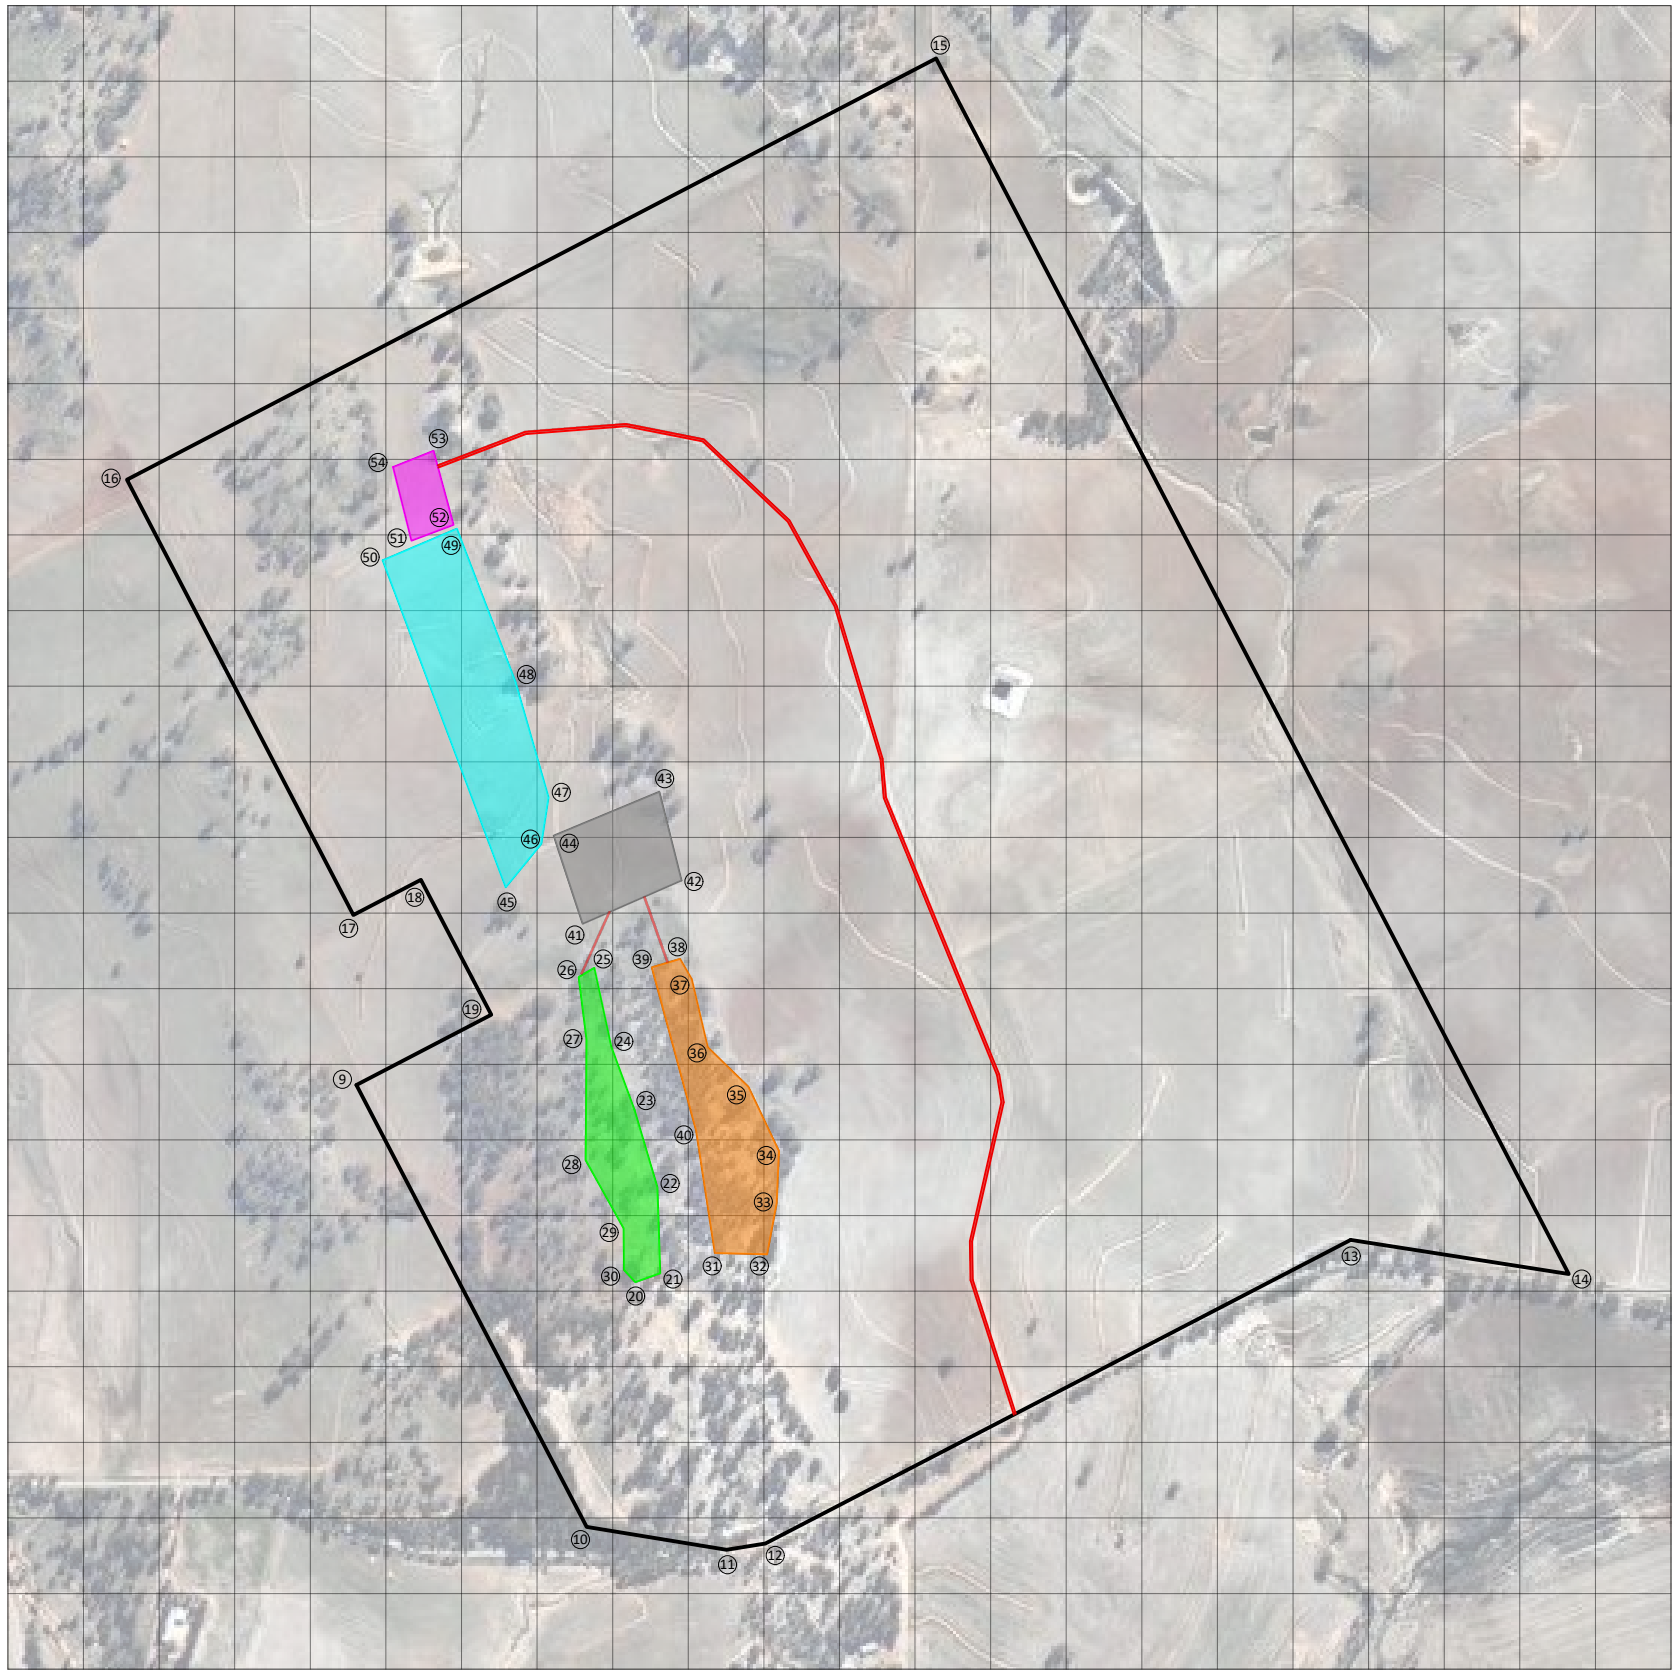

LEGEND

- Pit 3
- Pit 4
- Crushing Plant Operation Area
- Stockpiles
- Office/Amenities/Workshop
- Paths
- Approx. Boundary

N

SCALE 1:10000 @ A3

0 100 200 300 400 500m

1:10000

REV	DATE	DESCRIPTION	DRAWN	SURVEYOR	APPROVED
H	10/06/2021	LAYOUT PLAN	SBS	-	SBS

CLIENT:	PROJECTION	LIMITATIONS OF USE
RESOURCES GROUP (WA) Pty. Ltd.	HORIZONTAL : Approx MGA 94 VERTICAL : Local	The contents of this plan are current and correct as of the date stated within the revision panel. All consultants and persons intending to use this data should satisfy themselves of the plans currency by contacting Total Project Consultants.

tpc Total Project Consultants

p: 08 6141 3154 f: 08 6141 3101
e: admin@totalprojectconsultants.com.au

- project managers
- licensed surveyors
- town planning

**LAYOUT PLAN
OVER LOT 150 ON DP 300080
CLYDESDALE ROAD,
GRASS VALLEY**

JOB No.	J2018066
PLAN No.	J2018066 07
SCALE:	1 : 10000
REVISION:	A
SHEET:	1 OF 1