


**LEGEND:**

	DESIGN LEVEL CONTOURS
	DRAINAGE PATHS
	FUTURE DRAINAGE PATHS
	PAVEMENT TYPE 2: COMPACTED GRAVEL
	PAVEMENT TYPE 5: COMPACTED PINDAN
	ROCK ARMOURING

**PRELIMINARY ONLY**  
NOT FOR CONSTRUCTION

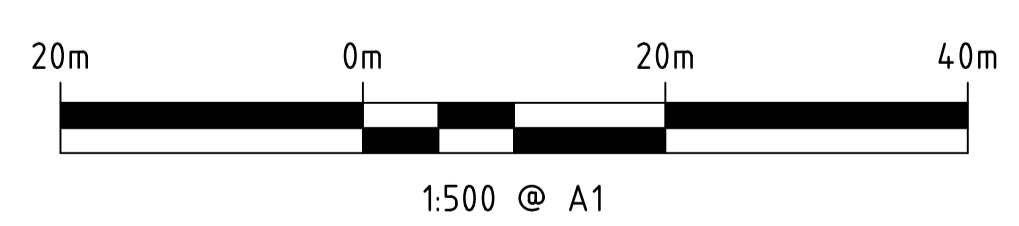

VERTICAL DATUM: AUSTRALIAN HEIGHT DATUM  
HORIZONTAL DATUM: MGA 94 ZONE 51

**talīs**  
consultants

PER TH  
604 Newcastle Street Leederville WA6007  
PO Box 454 Leederville WA 6903

ASSET  
ENGINEERING  
ENVIRONMENT  
NOISE  
SPATIAL  
WASTE

Client:

**NOTES**

- This drawing is the property of Talis Consultants Pty Ltd. It is a confidential document and must not be copied, used, or its contents divulged without prior written consent.
- DO NOT SCALE, use figured dimensions only, if in doubt please contact Talis Consultants.
- Parts of this drawing is intended to be IN COLOUR. Black & White Printing may cause errors or omissions. If this text is not GREEN, please contact Talis Consultants

No.	Date	By	App.	Amendment / Issue
B	30.06.2023	AB	CP	100% DESIGN
A	25.05.2022	YJ	AB	CONCEPT DESIGN ISSUE

Project: **BROOME RRRP SITE CONSTRUCTION**

Title: **LANDFILL CELLS 1 & 2 - RESTORATION PROFILE**

Scale: 1:500	@ A1	Date: 25.05.2022
Drawn: YJ	Checked: AB	Approved:
Job No: <b>TC21049</b>	Drwg. No: <b>C-307</b>	Rev: 
Filename: TC21049 - LFILL_SET.DWG		