



D LONG SECTION
SCALE: 1:500

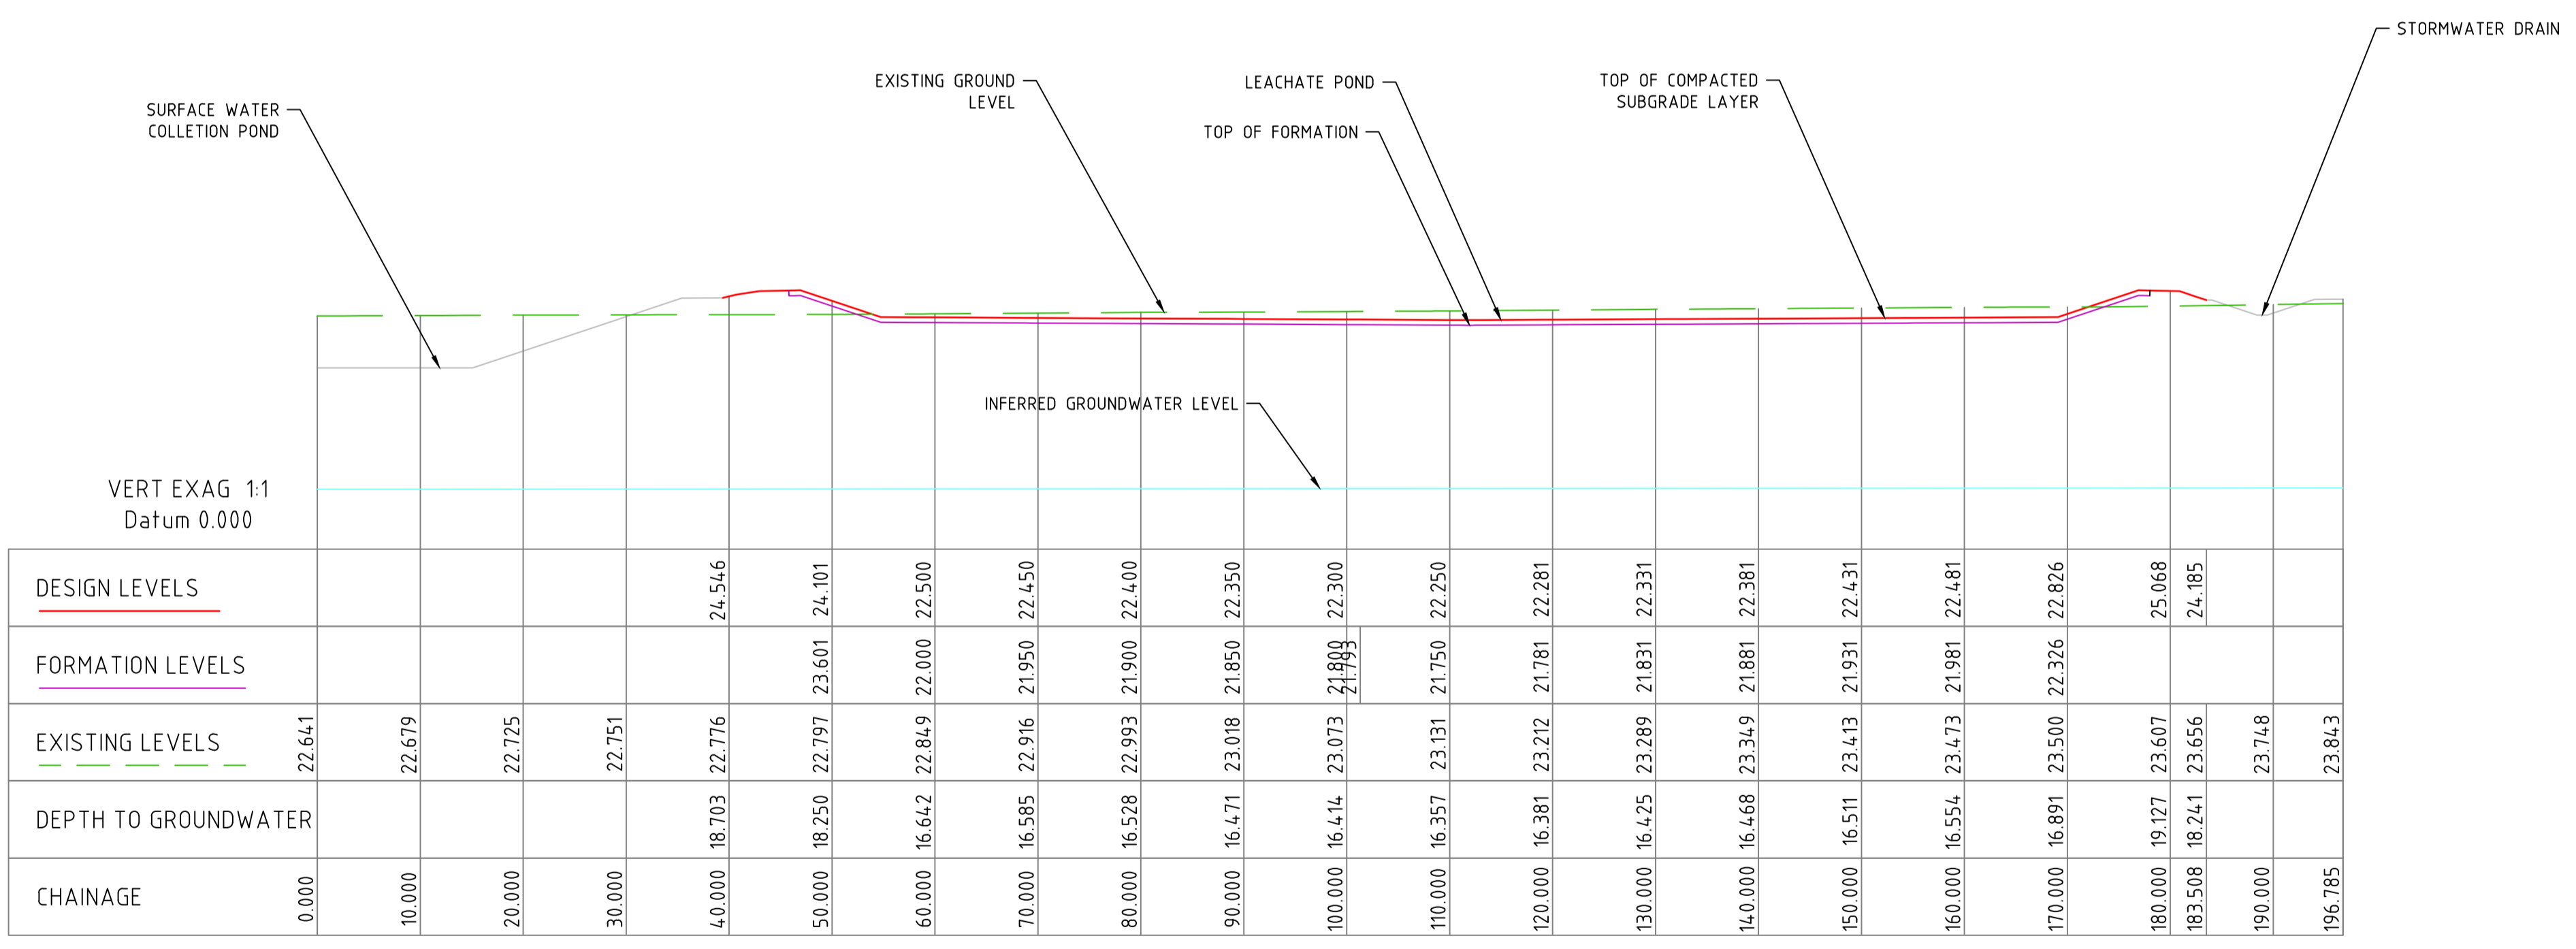

E LONG SECTION
SCALE: 1:500

PRELIMINARY ONLY
NOT FOR CONSTRUCTION

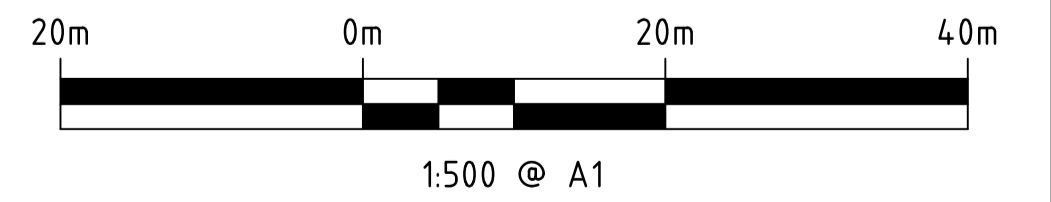

VERTICAL DATUM: AUSTRALIAN HEIGHT DATUM
HORIZONTAL DATUM: MGA 94 ZONE 51

ASSET
ENGINEERING
ENVIRONMENT
NOISE
SPATIAL
WASTE

Shire of Broome logo

PERTH
604 Newcastle Street Leederville WA 6007
PO Box 454 Leederville WA 6903

www.talisconsultants.com.au T: 1300 251 070

Client:

NOTES

- This drawing is the property of Talis Consultants Pty Ltd. It is a confidential document and must not be copied, used, or its contents divulged without prior written consent.
- DO NOT SCALE, use figured dimensions only, if in doubt please contact Talis Consultants.
- Parts of this drawing is intended to be IN COLOUR. Black & White Printing may cause errors or omissions. If this text is not GREEN, please contact Talis Consultants

No.	Date	By	For	Amendment / Issue	App.
B	30.06.2023	AB	CP	100% DESIGN	CP
A	25.05.2022	YJ	AB	CONCEPT DESIGN ISSUE	

Project:
BROOME RRRP SITE CONSTRUCTION

Title:
RRRP LANDFILL LEACHATE POND CROSS-SECTIONS

Scale: 1:500	@ A1	Date: 25.05.2022
Drawn: YJ	Checked: AB	Approved:
Job No: TC21049	Org. No: C-313	Rev:
Filename: TC21049 - LFILL_SET.DWG		