


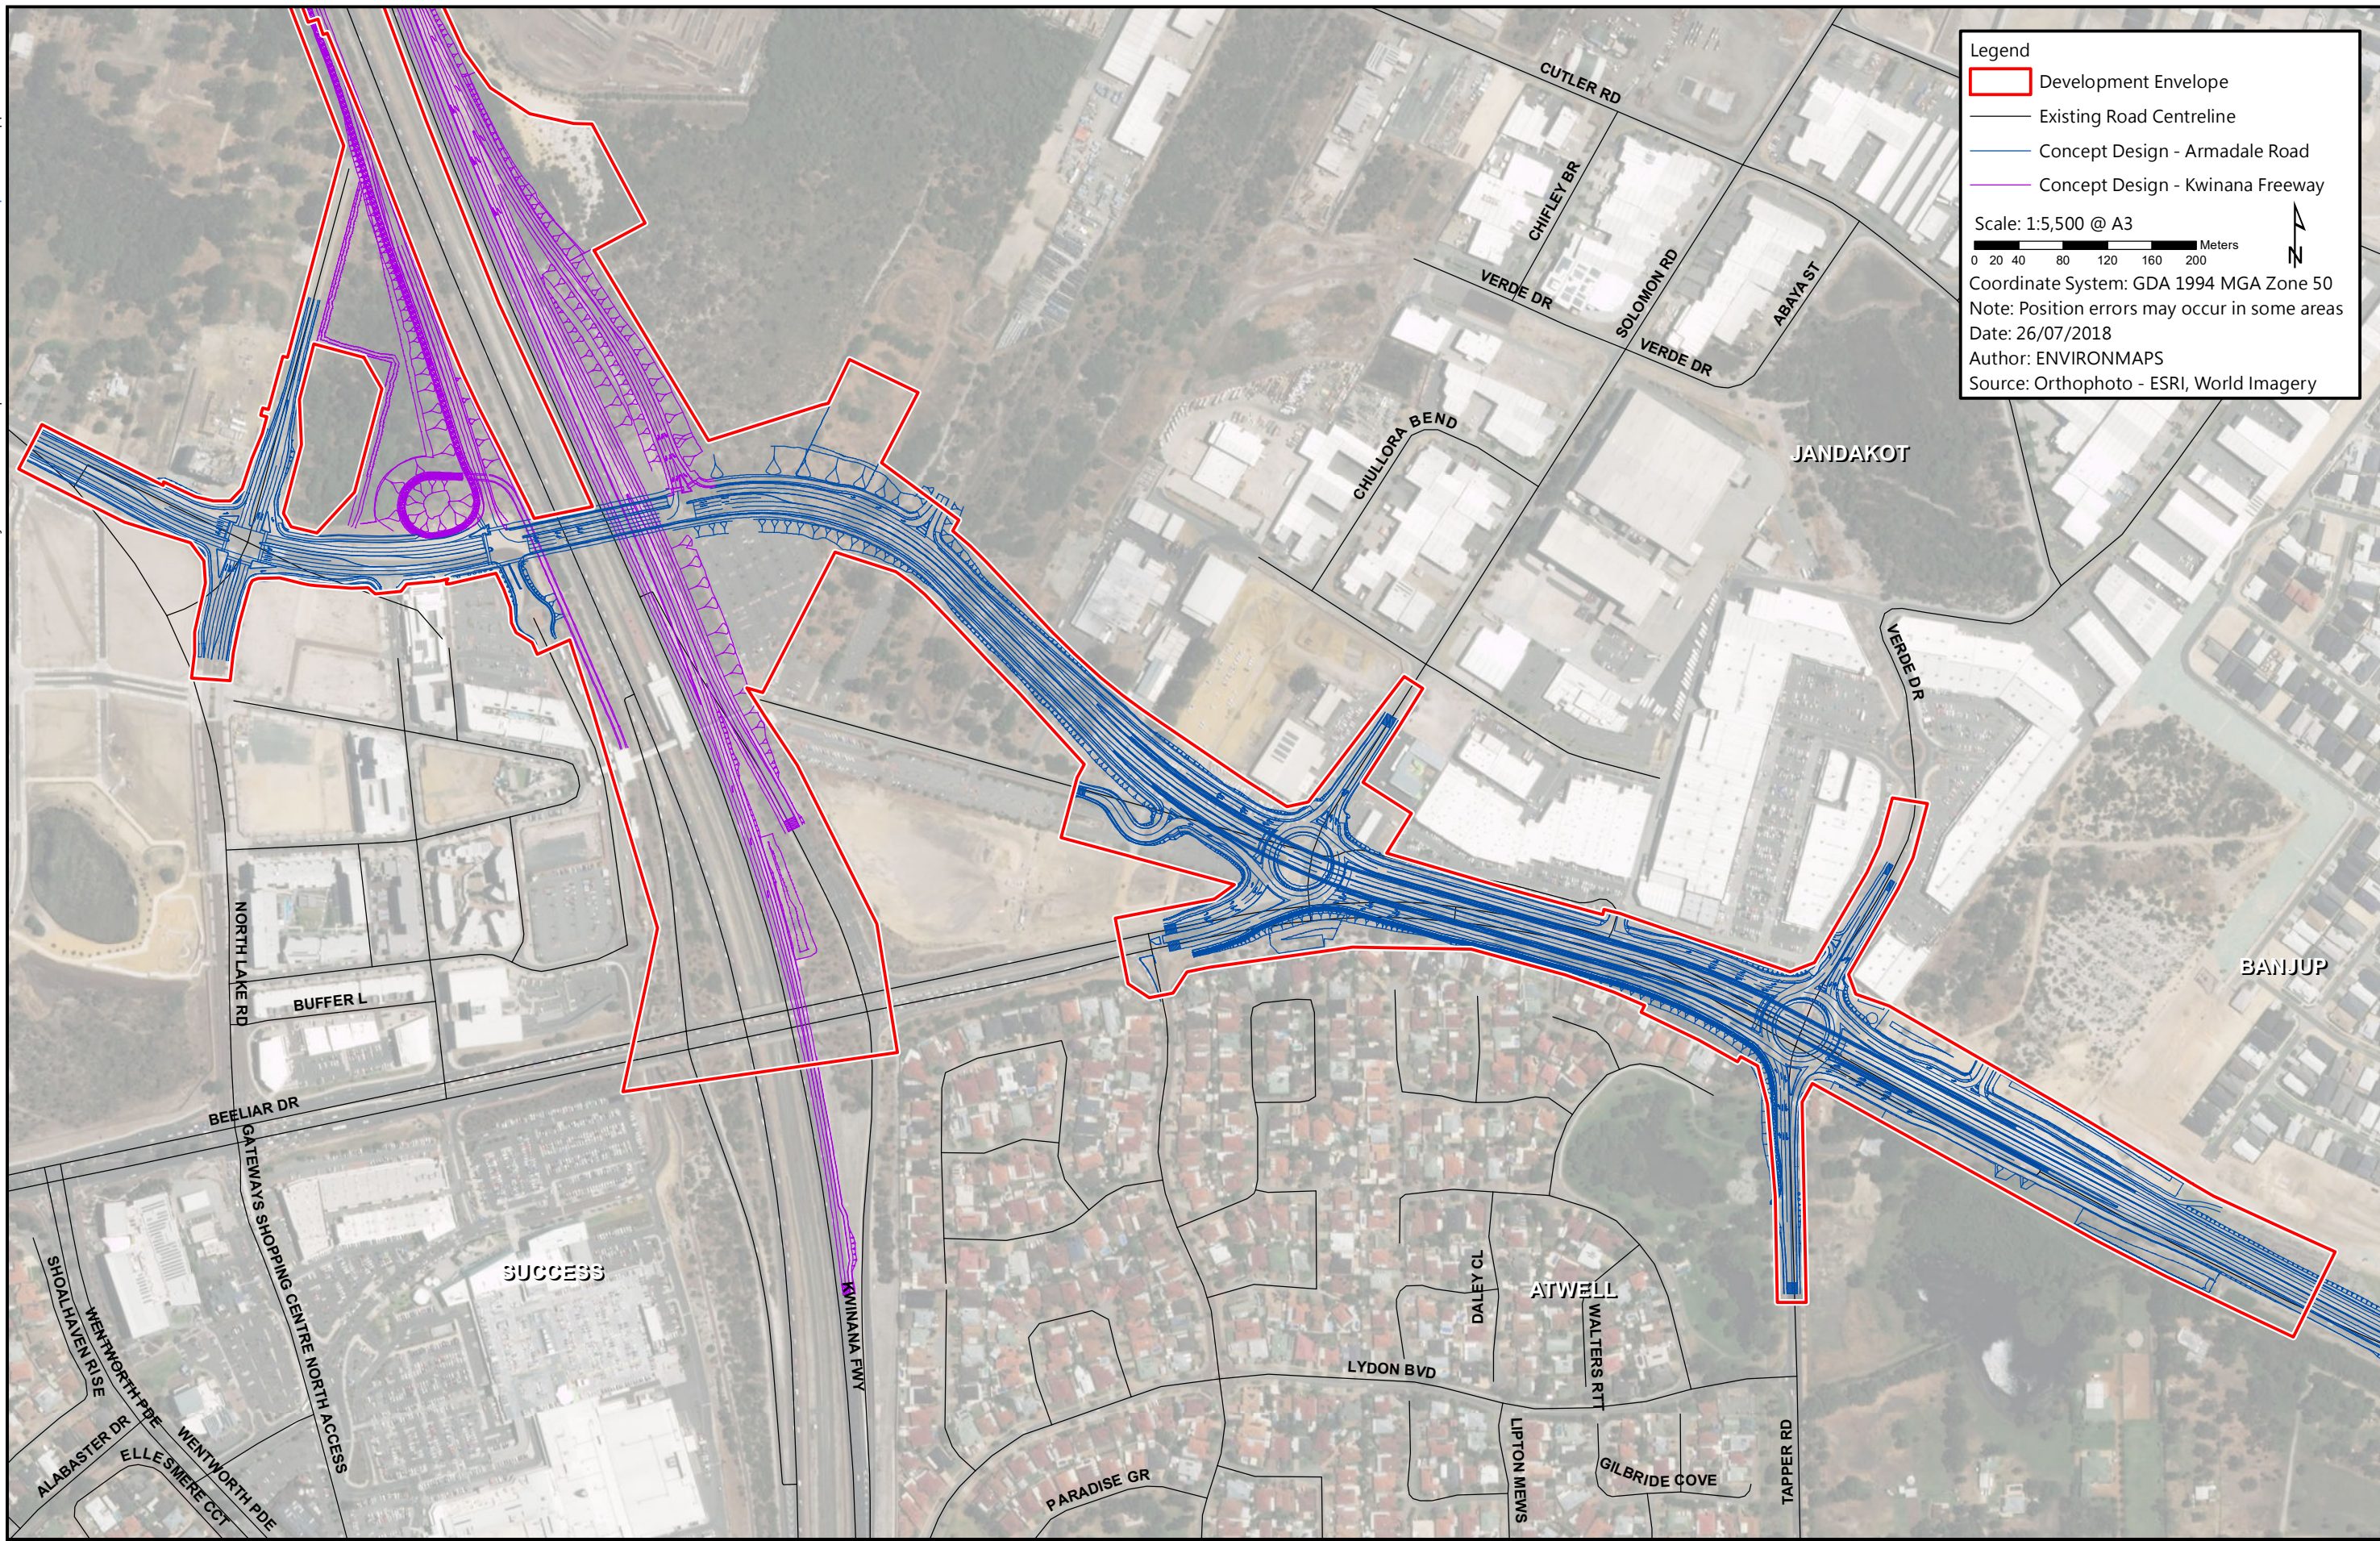


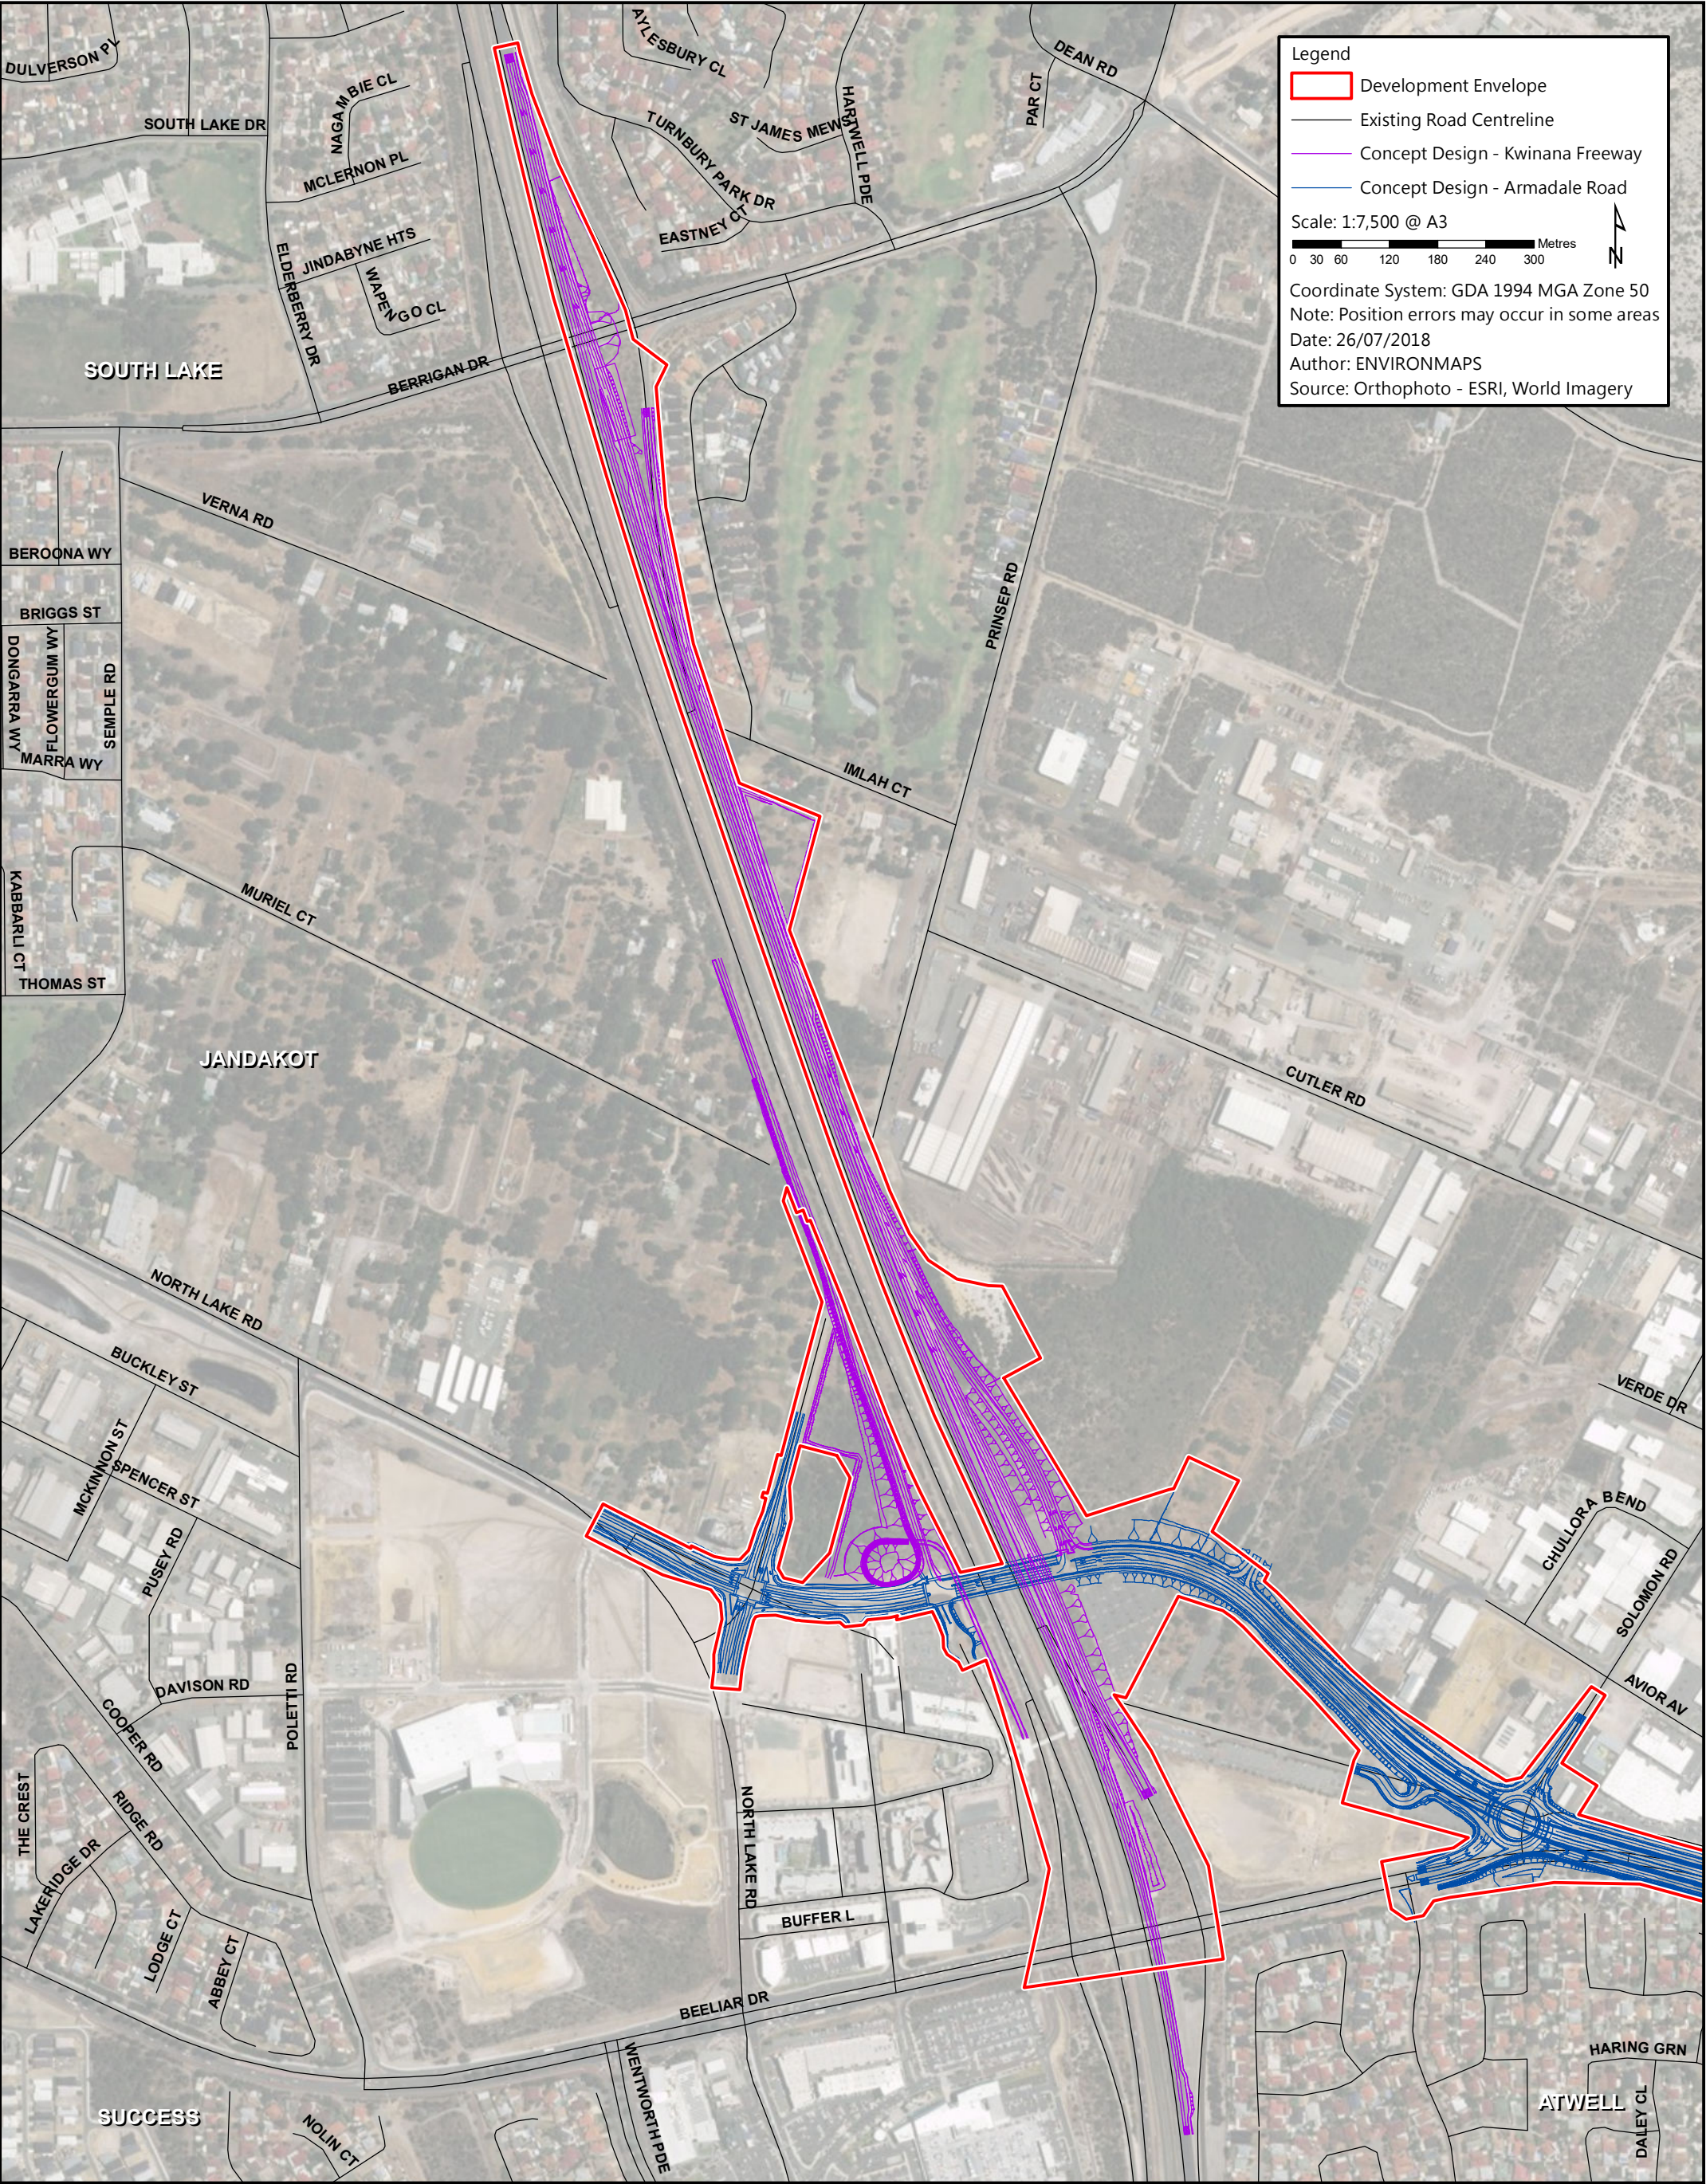


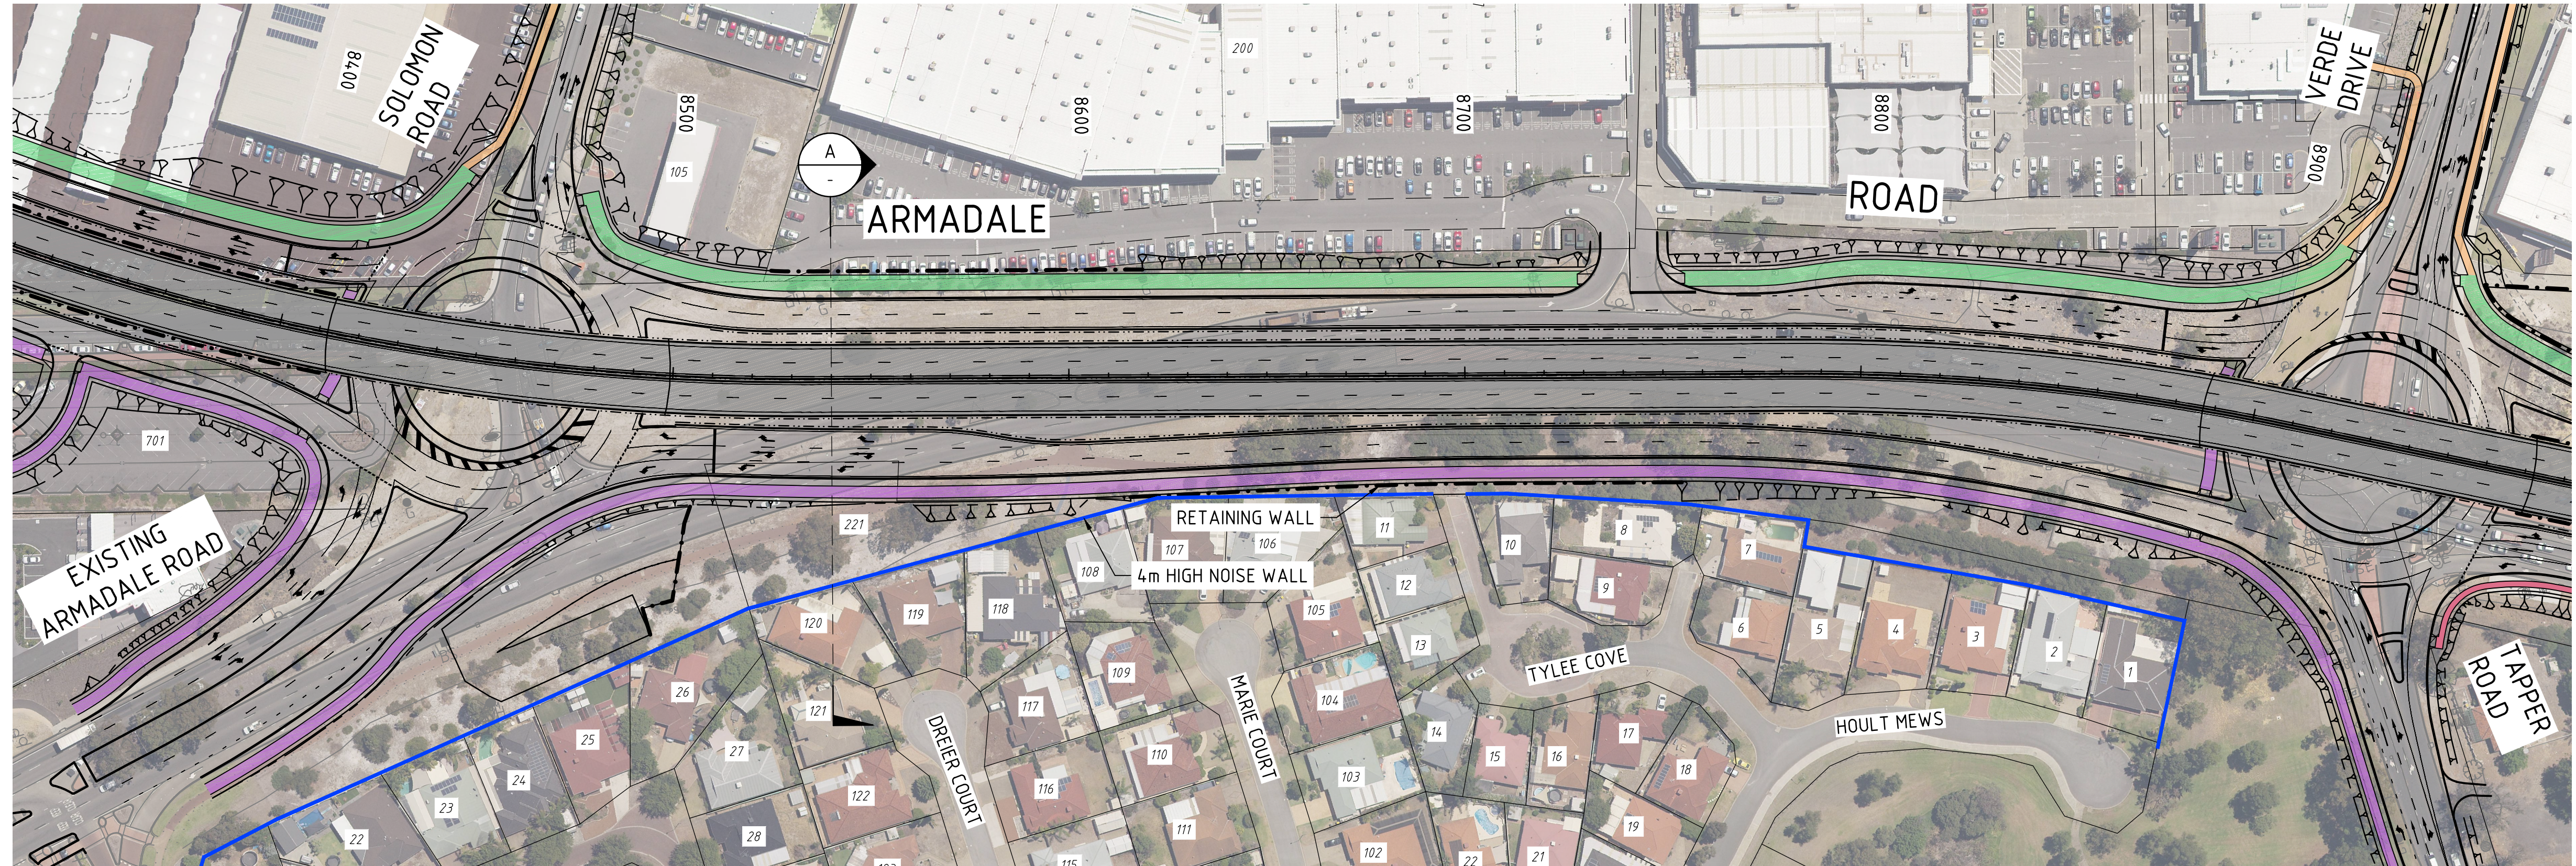

FILENAME: K:\ED Engineering & Design\ED63 CAD\ACAD\SKETCHES\CV\08-8000-010-RD-SK-0057.dwg PLOT DATE: Tuesday, 26 June 2018 12:22:02 PM PLOTTED BY: CHIA, KEVIN

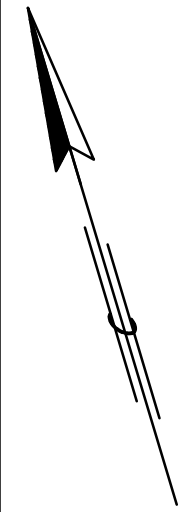

PLAN
SCALE 1:1000

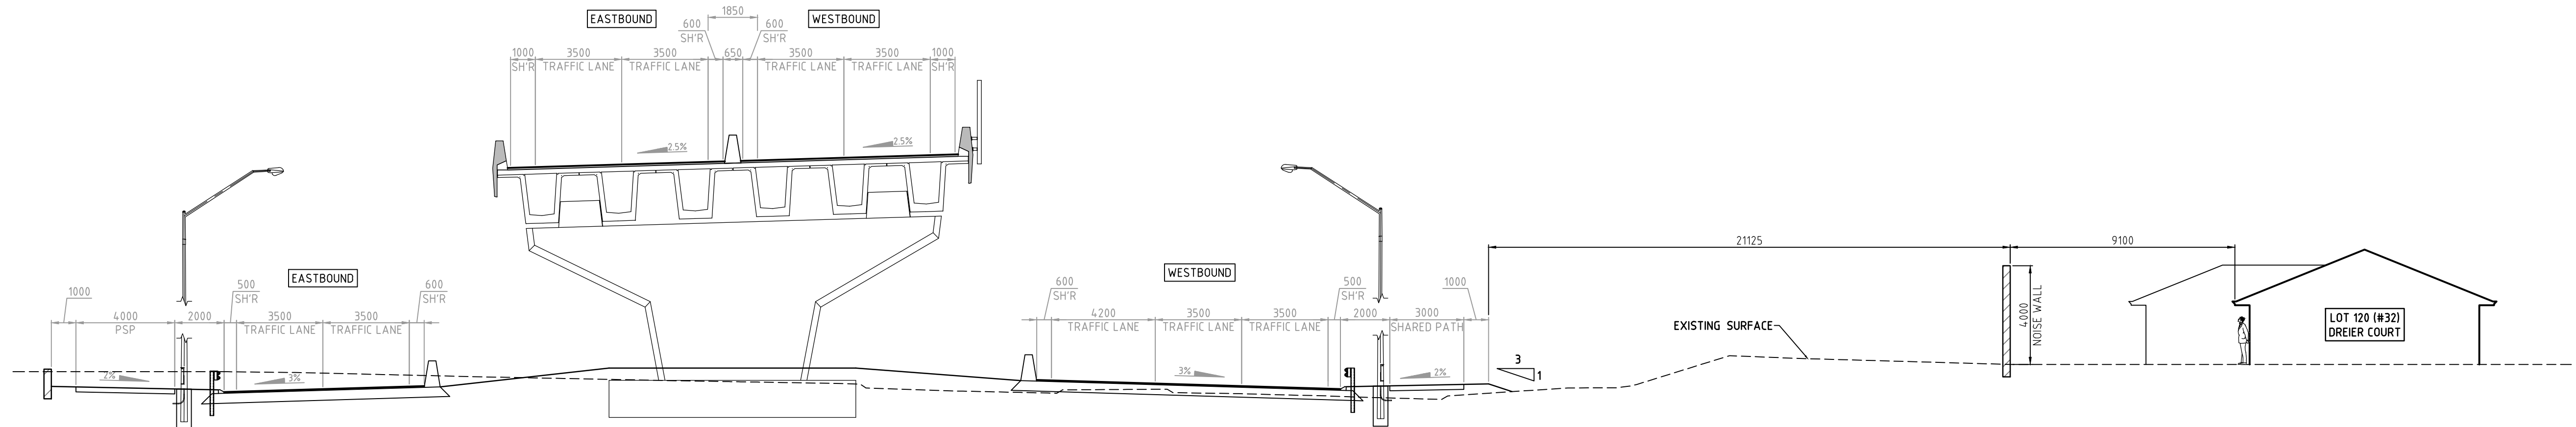

ARMADALE ROAD - CHA 8540
SCALE 1:150

NOTES:

1. ALL DIMENSIONS ARE IN METRES UNLESS NOTED OTHERWISE.

LEGEND:

- GRADED EARTHWORKS (MINIMUM 1V:3H TYPICAL)
- PRINCIPAL SHARED PATH (PSP)
- SHARED PATH
- FOOTPATH
- CYCLE PATH
- BRIDGE DECK
- NOISE WALL

DRAFT



METROPOLITAN ROAD IMPROVEMENT ALLIANCE
ARMADALE RD TO NORTH LAKE ROAD BRIDGE
CONCEPT PLAN - CROSS SECTIONS
CHA 8540

DRAWING No.
08-8000-010-RD-SK-0057

SCALE
1:150 AT A1



DATUM
AHD
PROJECT ZONE
PCG '94

REVISION
A


REVISION DATE
26.06.18



FILENAME: K:\ED Engineering & Design\ED03 CAD\ACAD\SKETCHES\CV\08-8000-010-RD-SK-0058.dwg PLOT DATE: Tuesday, 26 June 2018 13:124 PM PLOTTED BY: CHA, KEVIN

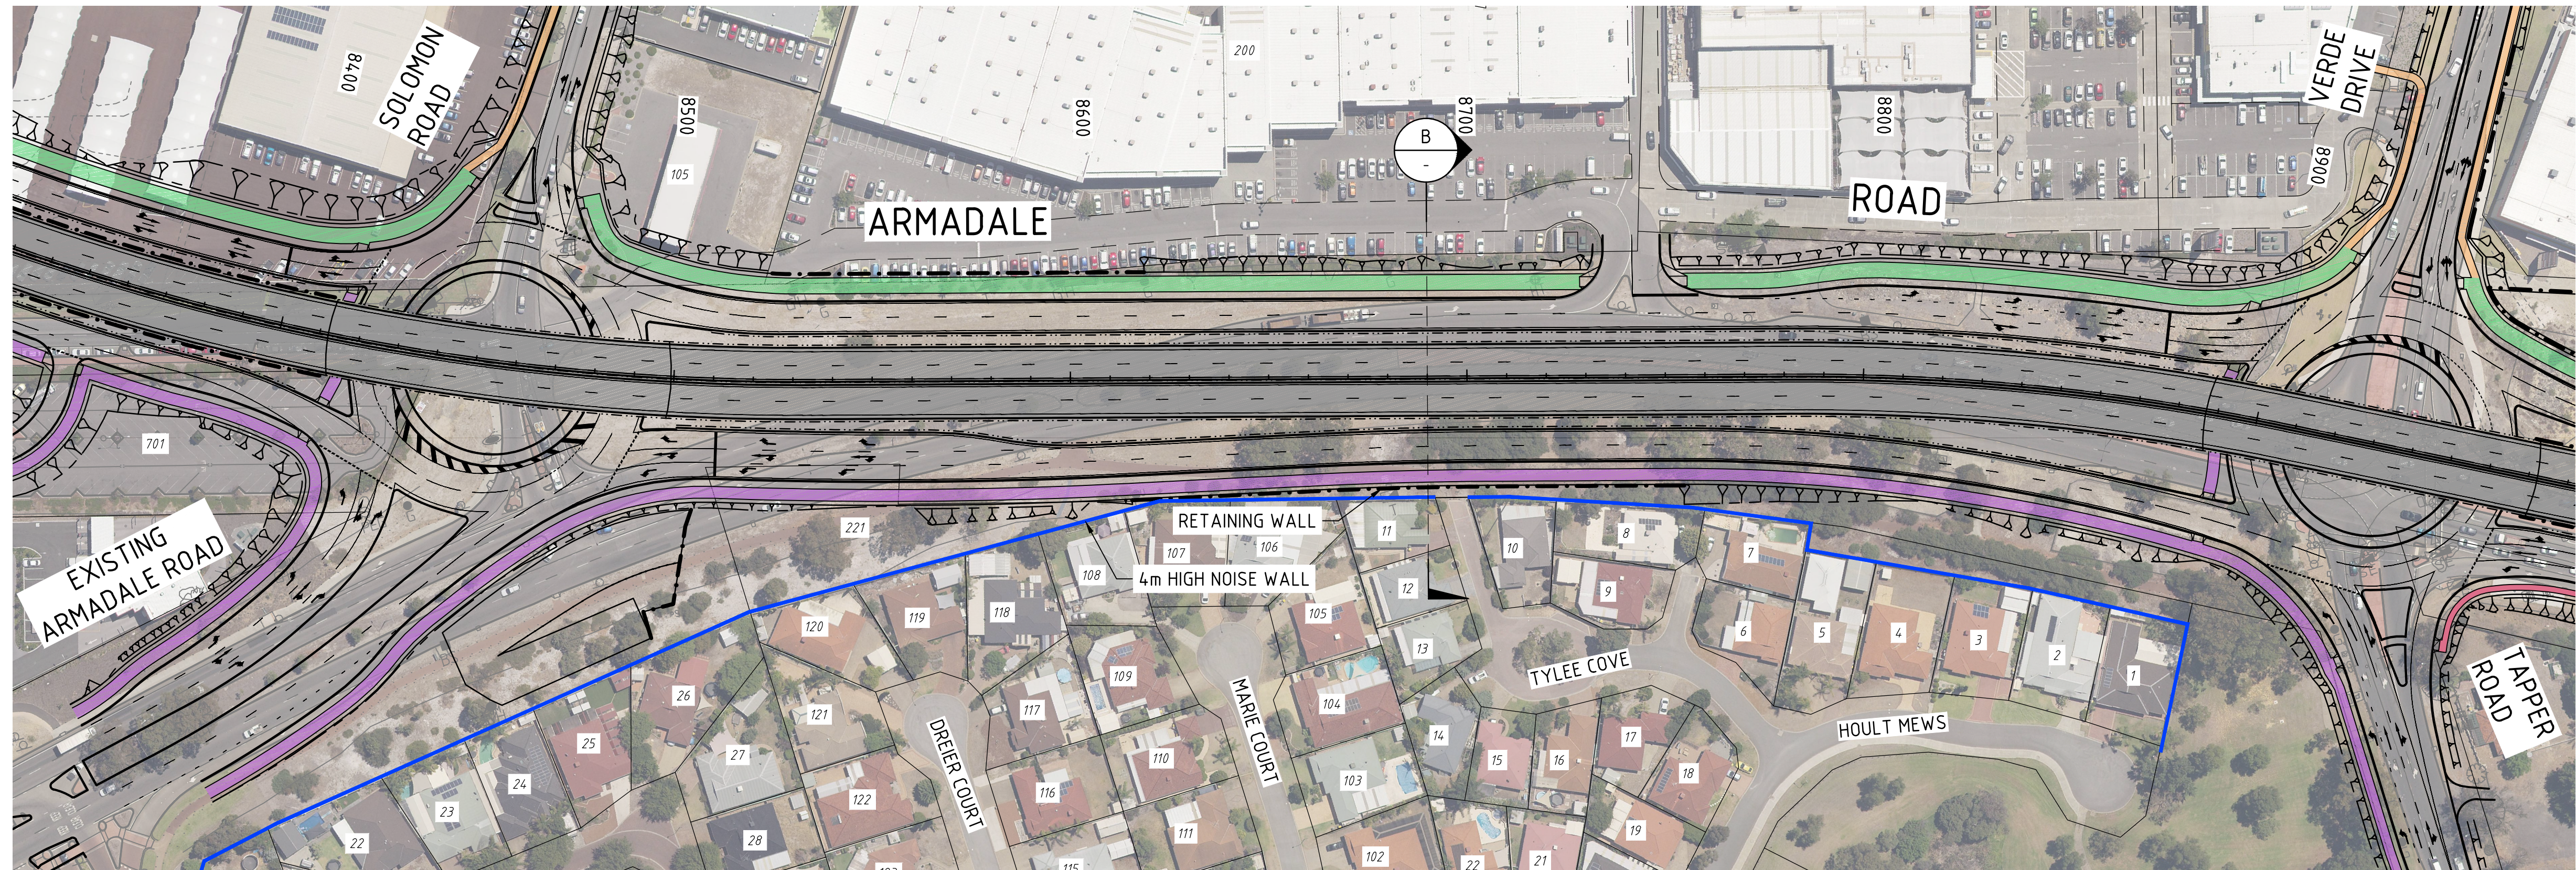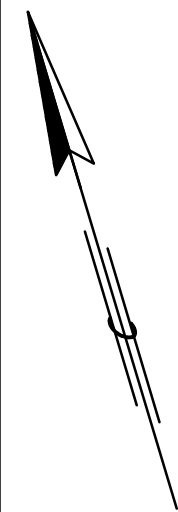

PLAN
SCALE 1:1000

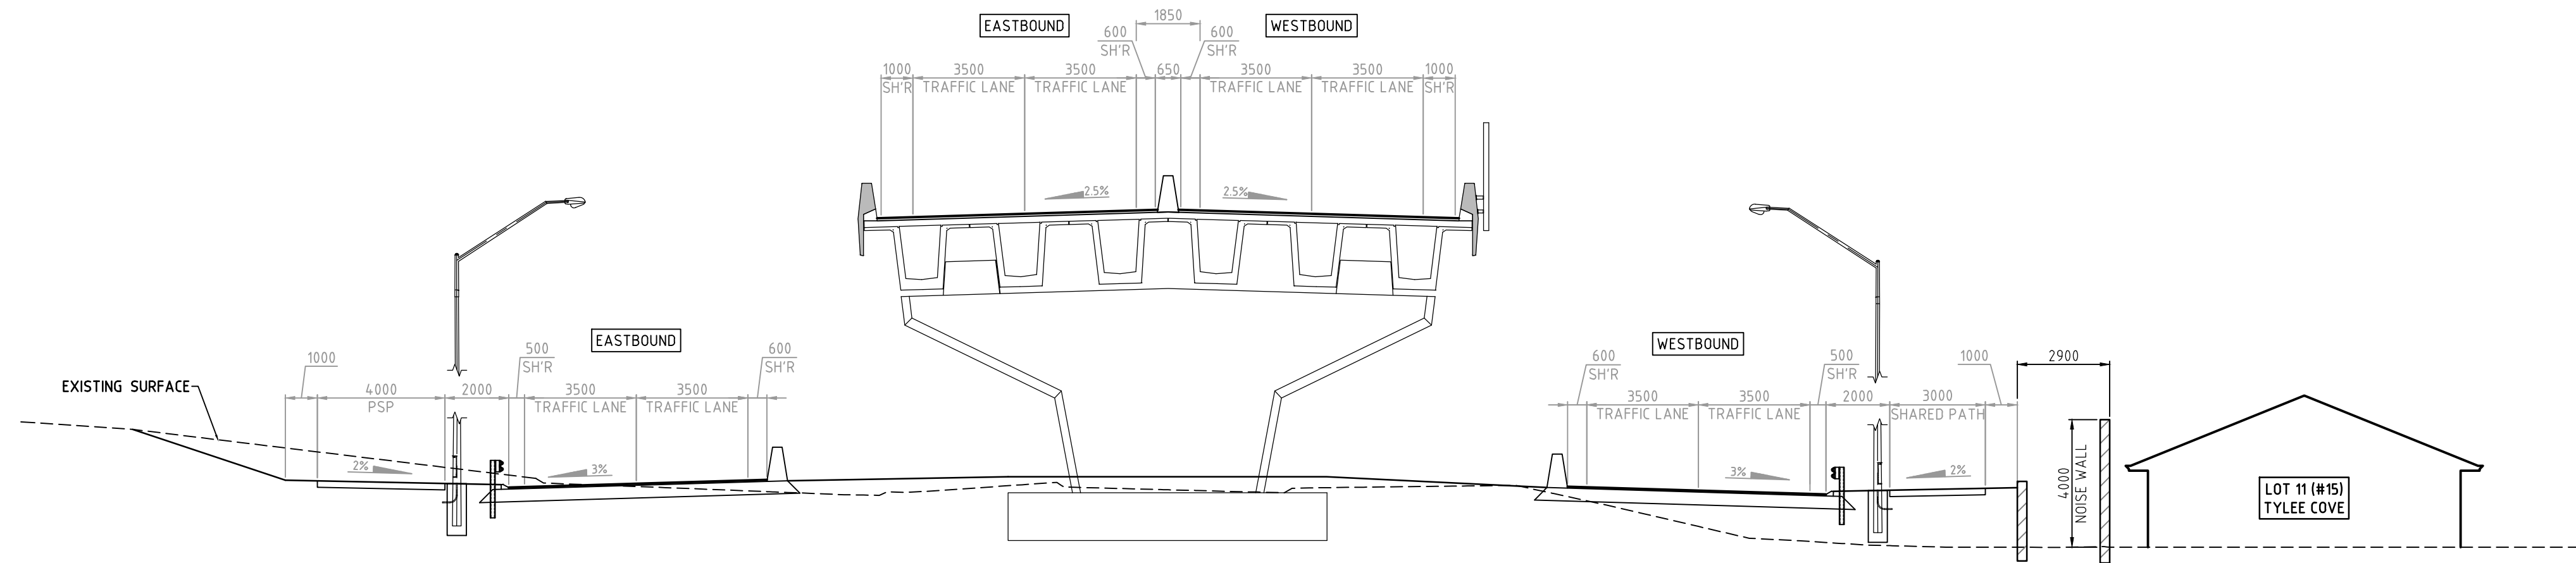

ARMADALE ROAD - CHA 8690
SCALE 1:150

NOTES:

1. ALL DIMENSIONS ARE IN METRES UNLESS NOTED OTHERWISE.

LEGEND:

- GRADED EARTHWORKS (MINIMUM 1V:3H TYPICAL)
- PRINCIPAL SHARED PATH (PSP)
- SHARED PATH
- FOOTPATH
- CYCLE PATH
- BRIDGE DECK
- NOISE WALL

DRAFT



METROPOLITAN ROAD IMPROVEMENT ALLIANCE
ARMADALE RD TO NORTH LAKE ROAD BRIDGE
CONCEPT PLAN - CROSS SECTIONS
CHA 8690

DRAWING No.
08-8000-010-RD-SK-0058

SCALE
1:150 AT A1



DATUM
AHD
PROJECT ZONE
PCG '94

REVISION
A


REVISION DATE
26.06.18

1:150
1:1000

FILENAME: K:\ED Engineering & Design\ED63 CAD\ACAD\SKETCHES\CV\08-8000-010-RD-SK-0059.dwg PLOT DATE: Tuesday, 26 June 2018 13:20:03 PM PLOTTED BY: CHA, KEVIN

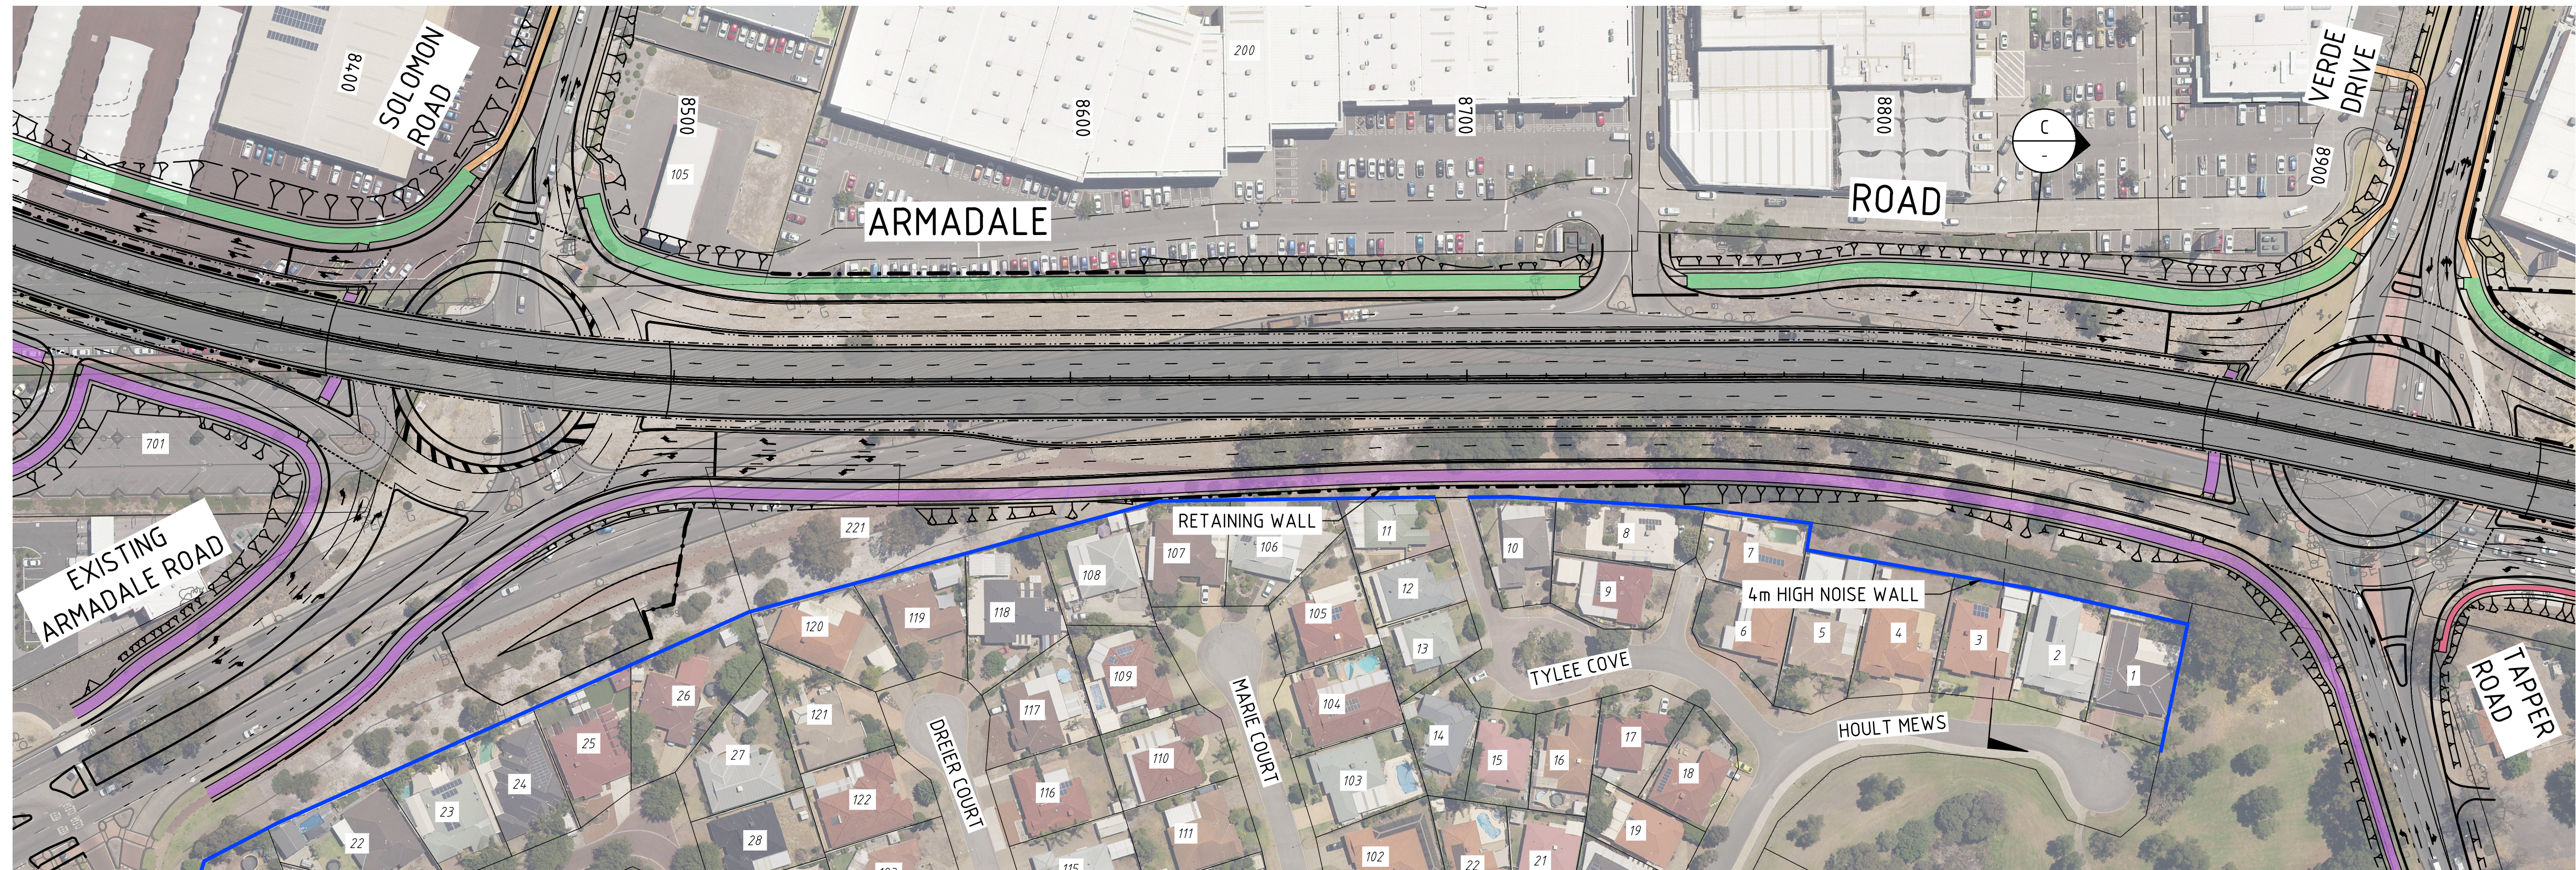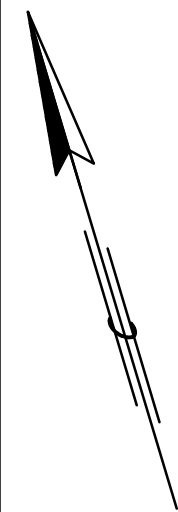

PLAN
SCALE 1:1000

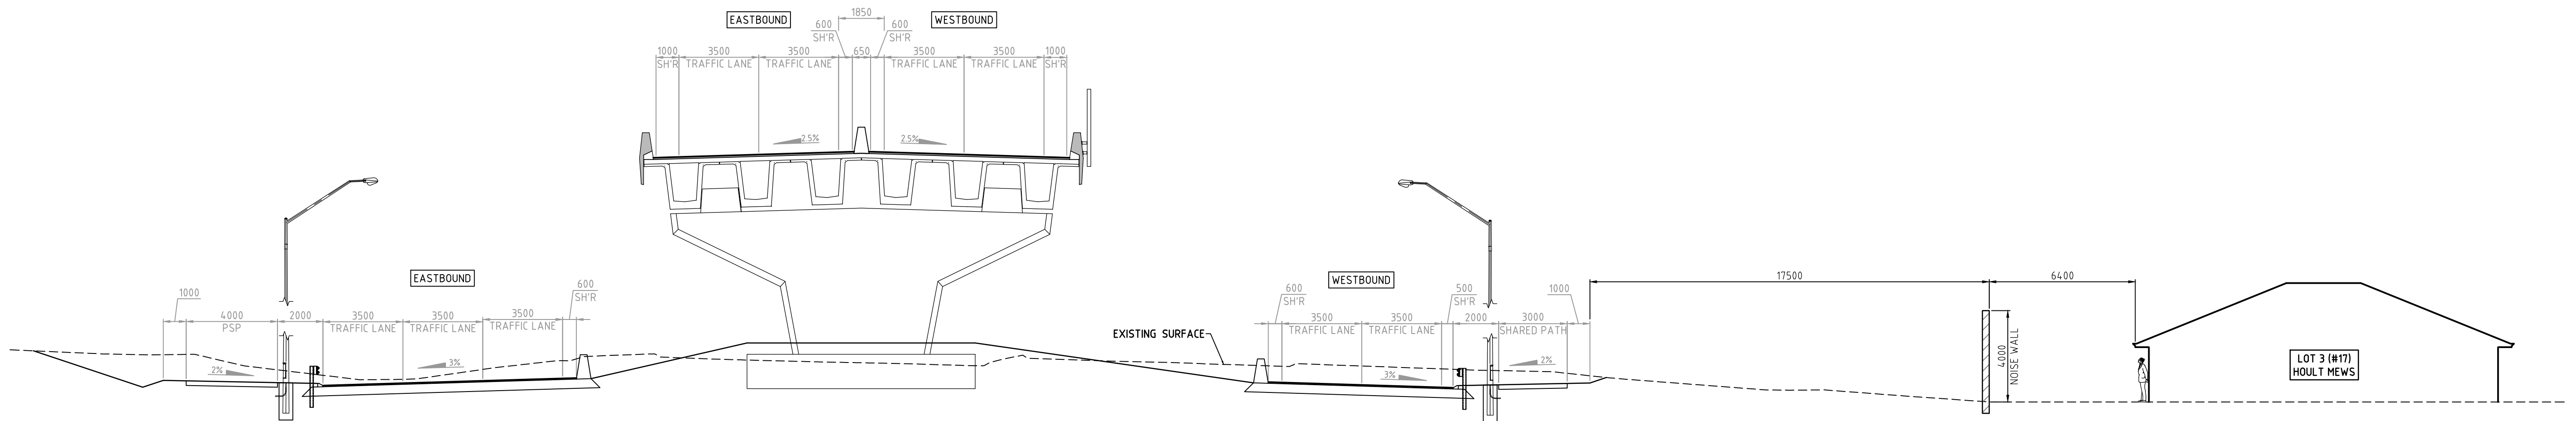

ARMADALE ROAD - CHA 8840
SCALE 1:150

NOTES:

1. ALL DIMENSIONS ARE IN METRES UNLESS NOTED OTHERWISE.

LEGEND:

- GRADED EARTHWORKS (MINIMUM 1V:3H TYPICAL)
- PRINCIPAL SHARED PATH (PSP)
- SHARED PATH
- FOOTPATH
- CYCLE PATH
- BRIDGE DECK
- NOISE WALL

DRAFT



METROPOLITAN ROAD IMPROVEMENT ALLIANCE
ARMADALE RD TO NORTH LAKE ROAD BRIDGE
CONCEPT PLAN - CROSS SECTIONS
CHA 8840

DRAWING No.
08-8000-010-RD-SK-0059

SCALE
1:150 AT A1

DATUM
AHD
PROJECT ZONE
PCG '94

REVISION
A

REVISION DATE
26.06.18

1:150
0 15m 3 4.5 6 7.5 9 10.5 12 13.5 15 16.5 18 19.5 21 22.5
1:1000
0 10m 20 30 40 50 60 70 80 90 100 110 120 130 140 150