


Appendix C

Route Options Considered


This page has been left blank intentionally.

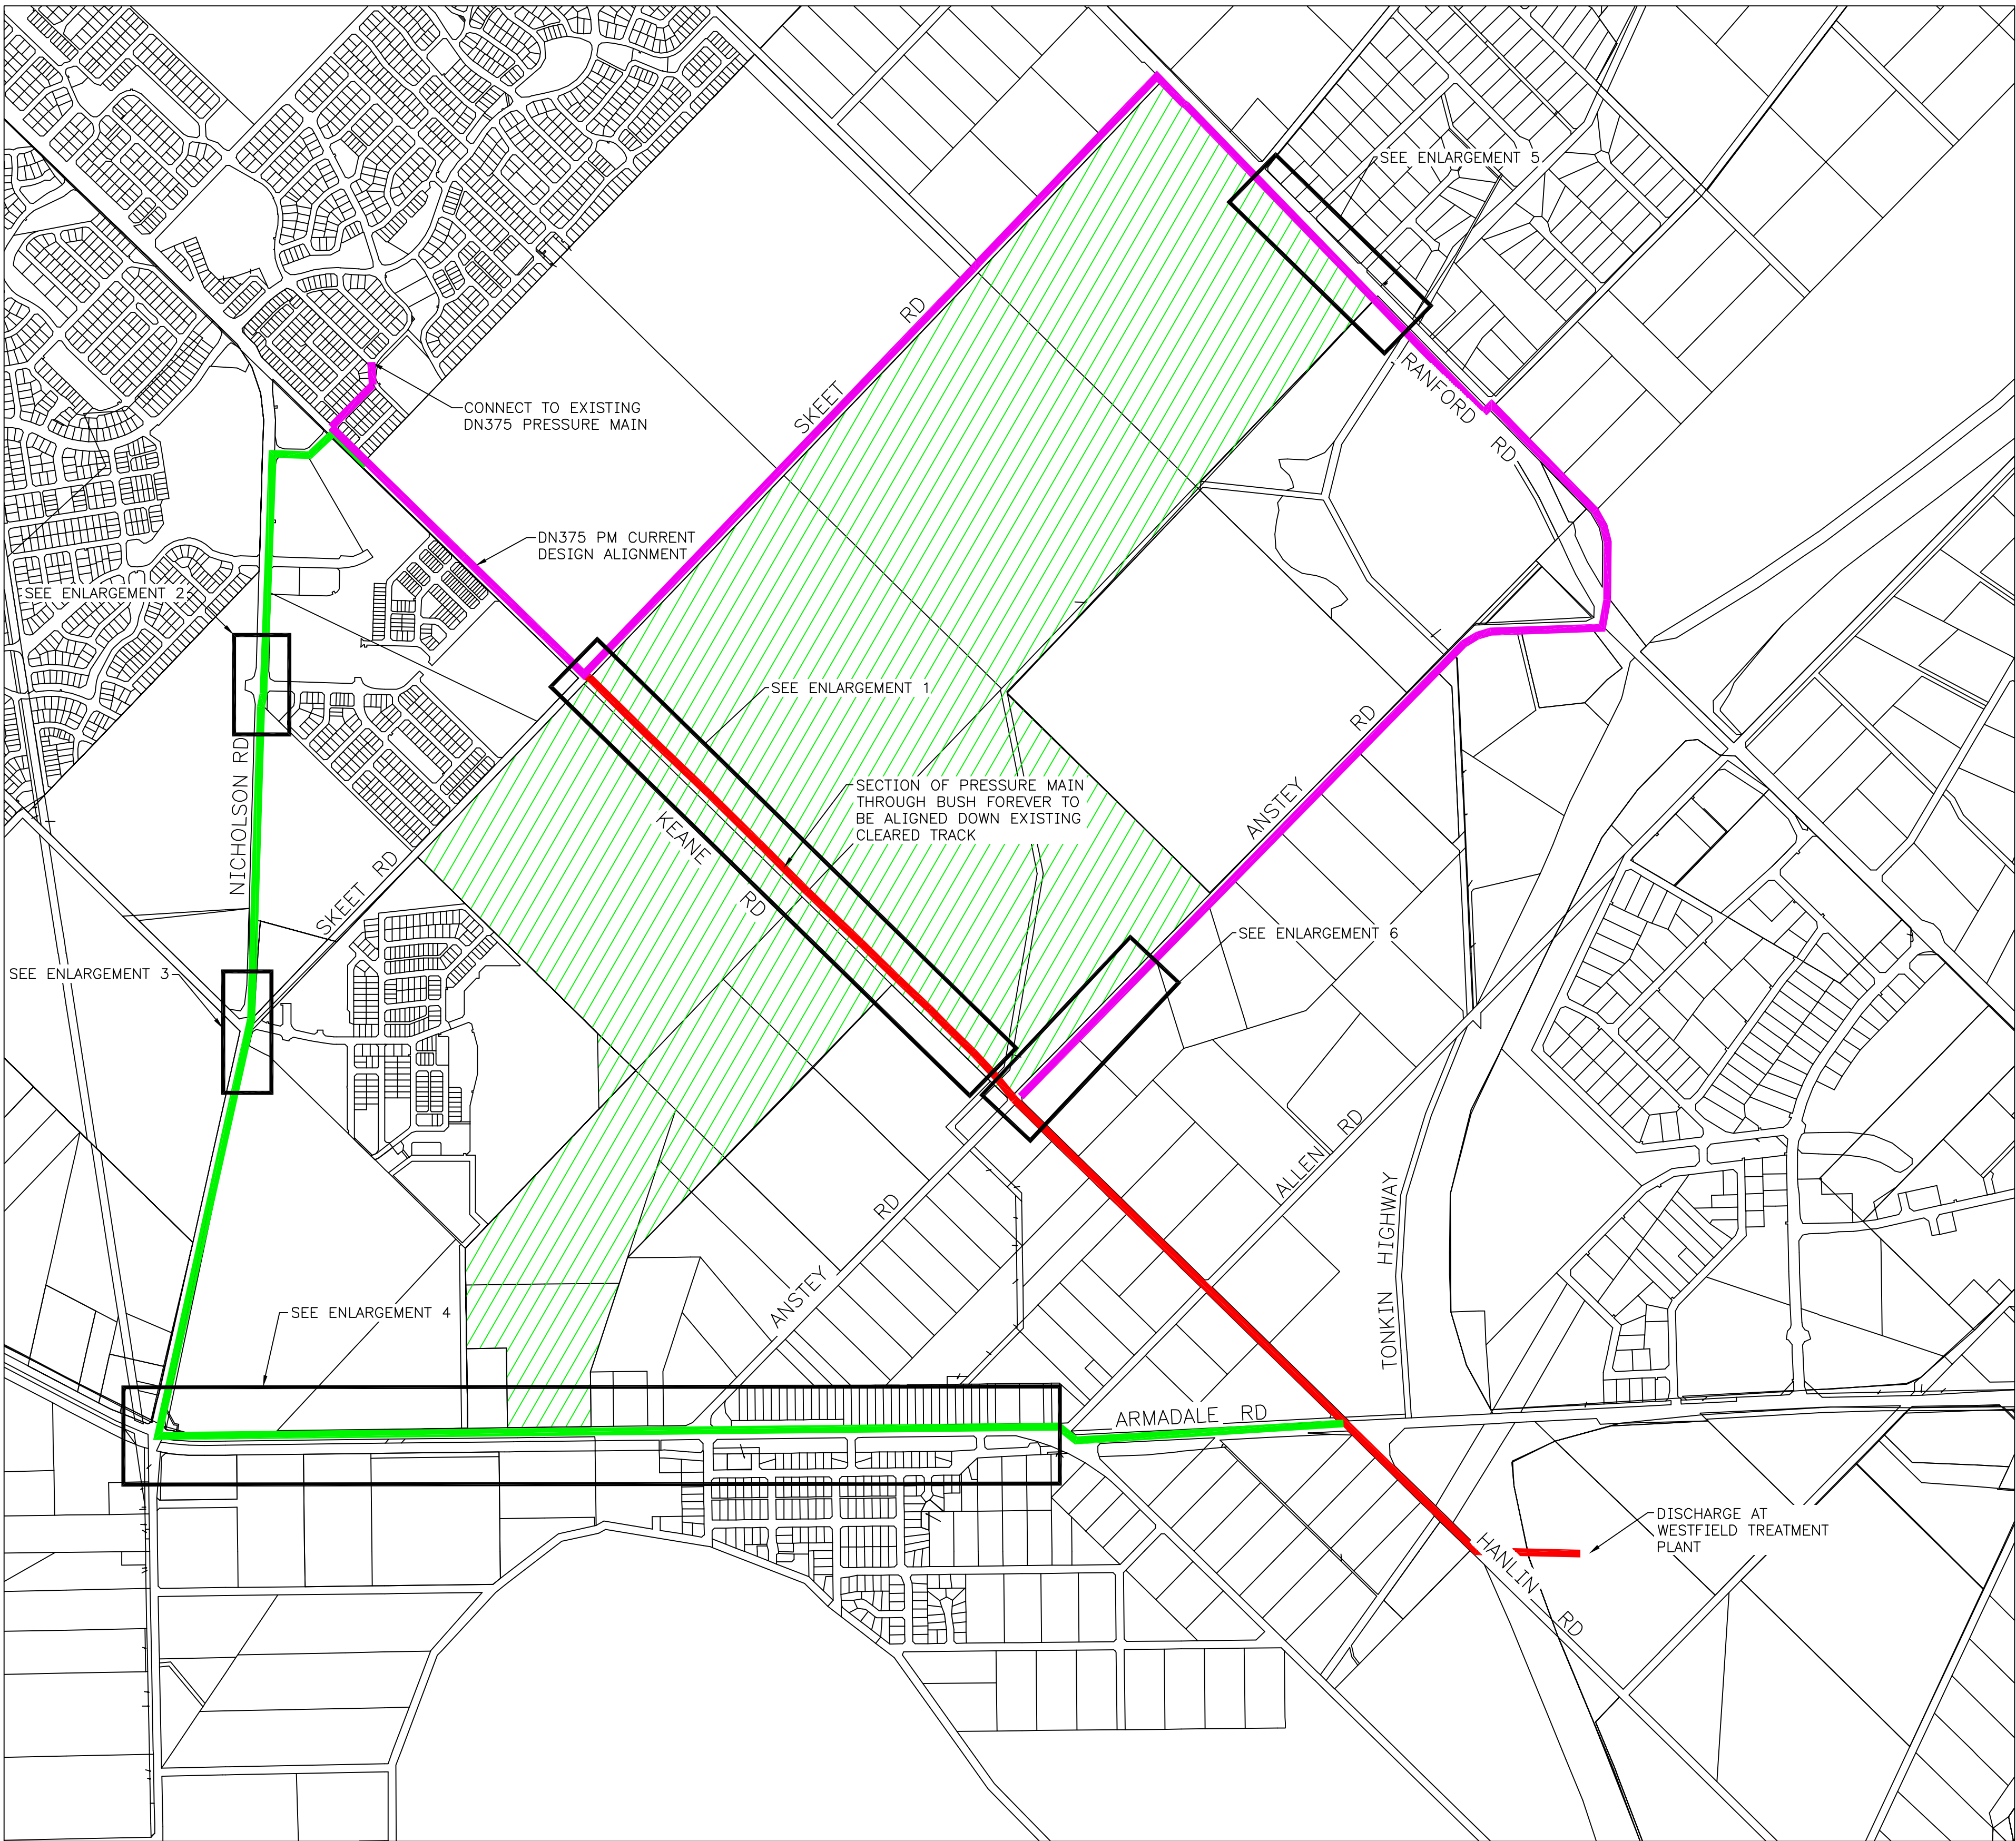


PRELIMINARY ONLY
NOT TO BE USED FOR CONSTRUCTION

LEGEND

- DN375 PM ALIGNMENT OPTION 1
- DN375 PM ALIGNMENT OPTION 2
- DN375 PM ALIGNMENT OPTION 3
- BUSH FOREVER

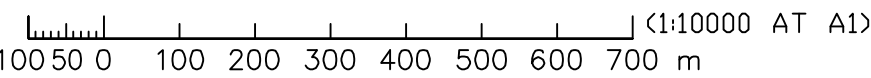

566	ISSUE	DATE	GRID	REVISION	DRN	REC	APPD	DESIGN SURVEY NONE	VERTICAL DATUM NONE	DES CALC DES CHD	NORTH POINT 	INFRASTRUCTURE DESIGN BRANCH	RECOMMENDED CONSULTANT PROJECT MANAGER APPROVED CONSULTANT PROJECT DIRECTOR		METROPOLITAN WASTEWATER BALLANUP PUMPING STATION NO. 175-01 DN375 PRESSURE MAIN ROUTE ALIGNMENT	FILE PROJECT C-S01249	PLAN HW91	CAD B	ISSUE B	ORIGINAL SHEET SIZE A1
								ASCON SURVEY NONE	DES REF	DRN Q.C. CHD										

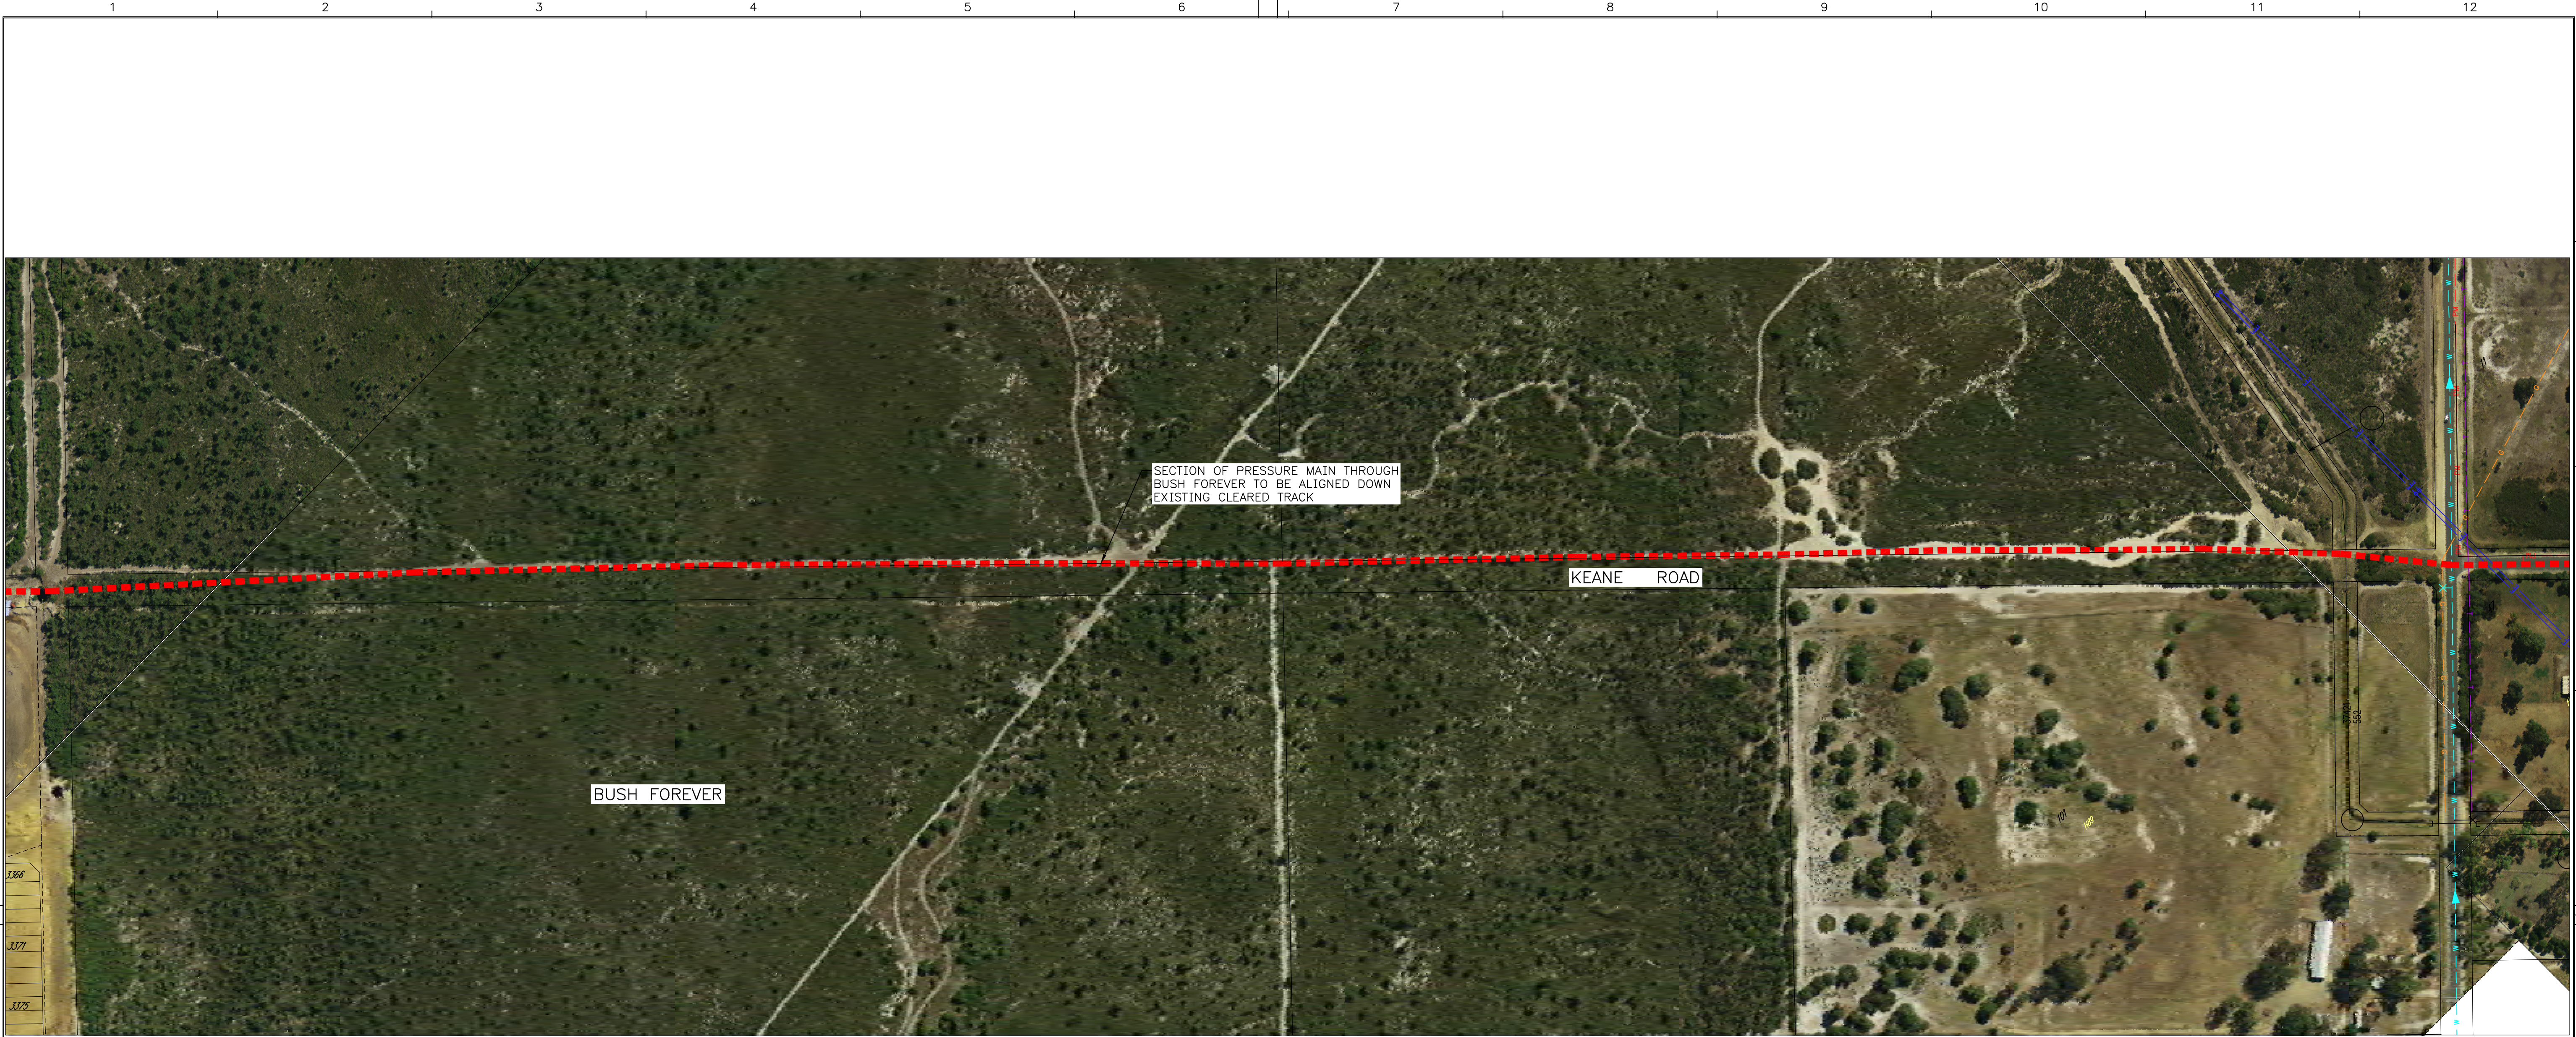

PLAN
ENLARGEMENT 1


LEGEND

- PROPOSED MAIN
- EXISTING WATER MAIN (ALSO HYDRANT, INSP. M/H. VALVE, CHANGE IN PIPE MATERIAL OR SIZE & AIR RELEASE SHOWN)
- WASTEWATER PRESSURE MAIN (ALSO SCOUR & AIR RELEASE SHOWN)
- DRAINAGE MAIN
- GAS MAIN - ?UTILITY
- OVERHEAD ELECTRICAL CABLES - ?UTILITY (ALSO POWER AND LIGHT POLES SHOWN)
- UNDERGROUND ELECTRICAL CABLES - ?UTILITY
- TELECOMMUNICATION CABLES - ?UTILITY
- TELECOMMUNICATION OPTIC FIBRE CABLES - ?UTILITY
- STREET LIGHT
- POWER POLE

PRELIMINARY ONLY
NOT TO BE USED FOR CONSTRUCTION

50 40 30 20 10 0 50 100 m (1:2000 AT A1)

--	--	

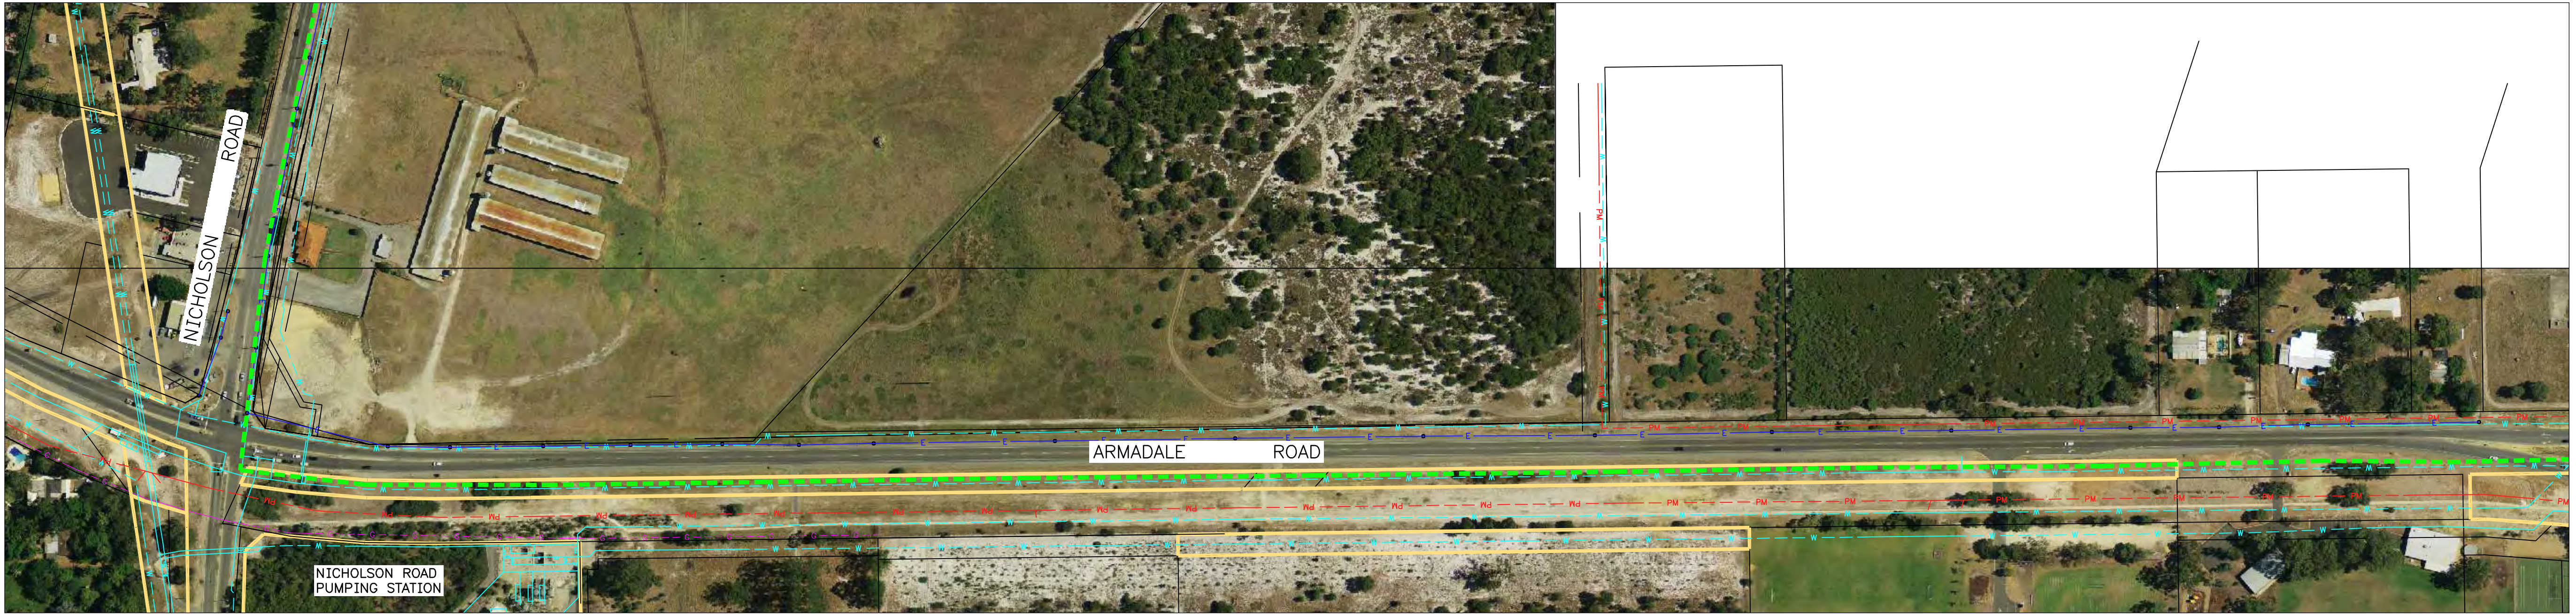

PLAN
ENLARGEMENT 4
SCALE ①




PLAN
ENLARGEMENT 3
SCALE ②



PLAN
ENLARGEMENT 2
SCALE ②



- PROPOSED ALIGNMENT
- EXISTING WASTEWATER
- EXISTING WATER
- EXISTING GAS
- OVERHEAD POWER LINES

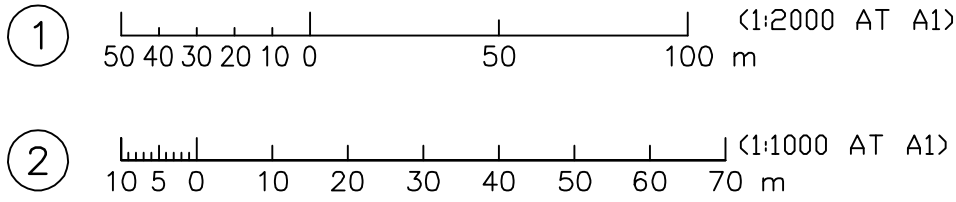


DIAL BEFORE YOU DIG
www.1100.com.au

PRELIMINARY ONLY
NOT TO BE USED FOR CONSTRUCTION

--	--	

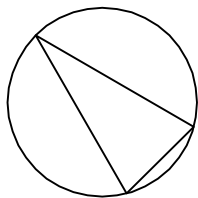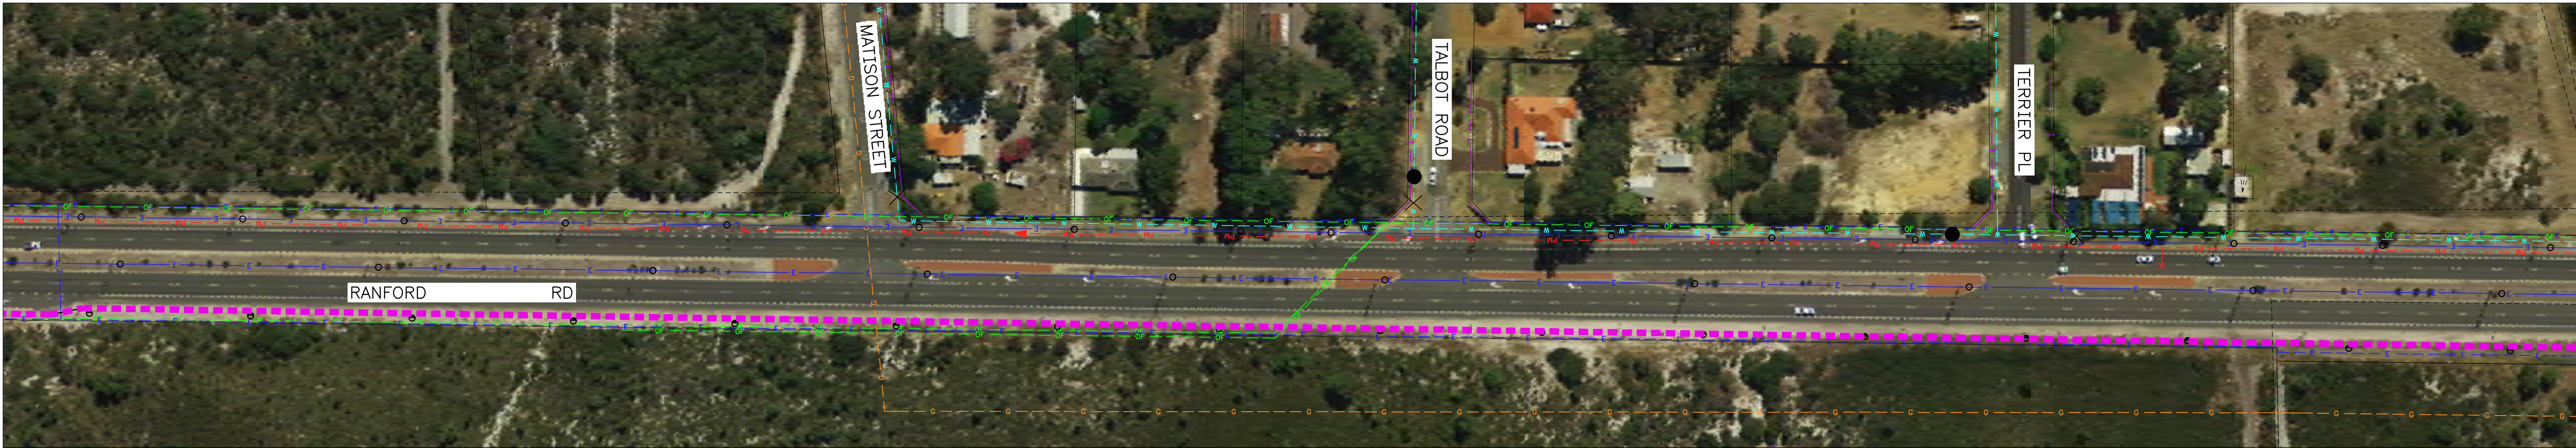

RANFORD ROAD
ENLARGEMENT 5

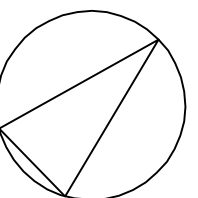

ANSTEY ROAD
ENLARGEMENT 6

LEGEND

- PROPOSED MAIN
- EXISTING WATER MAIN (ALSO HYDRANT, INSP. M/H, VALVE CHANGE IN PIPE MATERIAL OR SIZE & AIR RELEASE SHOWN)
- WASTEWATER PRESSURE MAIN (ALSO SCOUR & AIR RELEASE SHOWN)
- DRAINAGE MAIN
- GAS MAIN - ?UTILITY
- OVERHEAD ELECTRICAL CABLES - ?UTILITY (ALSO POWER AND LIGHT POLES SHOWN)
- UNDERGROUND ELECTRICAL CABLES - ?UTILITY
- TELECOMMUNICATION CABLES - ?UTILITY
- TELECOMMUNICATION OPTIC FIBRE CABLES - ?UTILITY
- STREET LIGHT
- POWER POLE

- GENERAL NOTES:
- THE FOLLOWING HAVE NOT BEEN INVESTIGATED:
 - LOCAL AUTHORITY STORMWATER MAINS
 - EXISTING AND FUTURE SEALED ROADS
 - EXISTING SURFACE FEATURES
 - SERVICES SHOWN ON THIS DRAWING:
 - THE LOCATIONS HAVE NOT BEEN ESTABLISHED BY SURVEY BUT RATHER BASED ON GENERAL INFORMATION (DBYD) AS AT JUNE 2013.
 - SERVICES TO PROPERTIES AND ASSETS MAY BE PRESENT BUT NOT SHOWN (SUCH AS: WATER, ELECTRICITY, GAS, TELECOMMUNICATION, SIGNAL CABLES)
 - LANDSCAPING RETICULATION MAY BE PRESENT BUT NOT SHOWN.

1:1 AT A1
10 5 0 10 20 30 40 50 60 70 mm

PRELIMINARY ONLY
NOT TO BE USED FOR CONSTRUCTION



300	
-----	--	--	

This page has been left blank intentionally.