

REV	DATE	DESCRIPTION	BY	CHK'D	APP'D

GENERAL NOTES

- THIS DRAWING ALWAYS REMAINS THE PROPERTY OF THE CITY OF GOSNELLS AND MUST NOT BE RETAINED OR REPRODUCED WITHOUT PERMISSION.
- IN THE ABSENCE OF THE APPROVED SIGNATURE (ie MANAGER TECHNICAL SERVICES) THIS DRAWING SHALL BE TREATED AS PRELIMINARY.
- ALL DIMENSIONS ARE IN METRES UNLESS NOTED OTHERWISE.
- ANNOTATED DIMENSIONS SHALL ALWAYS TAKE PRECEDENCE OVER SCALED DISTANCES.

NOTE:
ALL WORKS SHALL BE IMPLEMENTED IN ACCORDANCE WITH THE CITY'S SPECIFICATIONS, CONTRACTUAL CONDITIONS AND INDUSTRY BEST PRACTICE. ANY CONFLICTS, OMISSIONS, ISSUES OR VARIATIONS ARE TO BE BROUGHT TO THE IMMEDIATE ATTENTION OF THE PROJECT DESIGNER.

CITY OF GOSNELLS

ENGINEERING

2120 Albany Highway Gosnells 6110
PO Box 662 Gosnells 6990
Western Australia

Telephone 08 9397 3000
Facsimile 08 9397 3333
Online www.gosnells.wa.gov.au




DESIGN GR	DATE MAY-21	SCALE HORIZ. 1:500 VERT. 1:100
DRAWN RS	DATE FEB-22	DATUM AHD
CHECKED		GRID SYSTEM PCG
AUTHORISED		JOB NUMBER

PROJECT
GARDEN STREET EXTENSION
HARPENDEN STREET TO BALFOUR STREET




DRAWING TITLE
DUAL CARRIAGEWAY DEVELOPMENT
FOOT PRINT AND TYPICAL CROSS SECTIONS

PLAN No	REV
E90-18-016	A1
CONCEPT	
CHIEF ENGINEER	
S. ASMUS	09/03/22
S. ASMUS	DATE

I:\072022\1106-31-ART-5\CURRENT PROJECTS\GARDEN STREET HARPENDEN TO PASSMORE 2016 JOB 80310\DWG\E90-HINIKALDUAL-HARPENDEN ROUNDABOUT 24.DWG

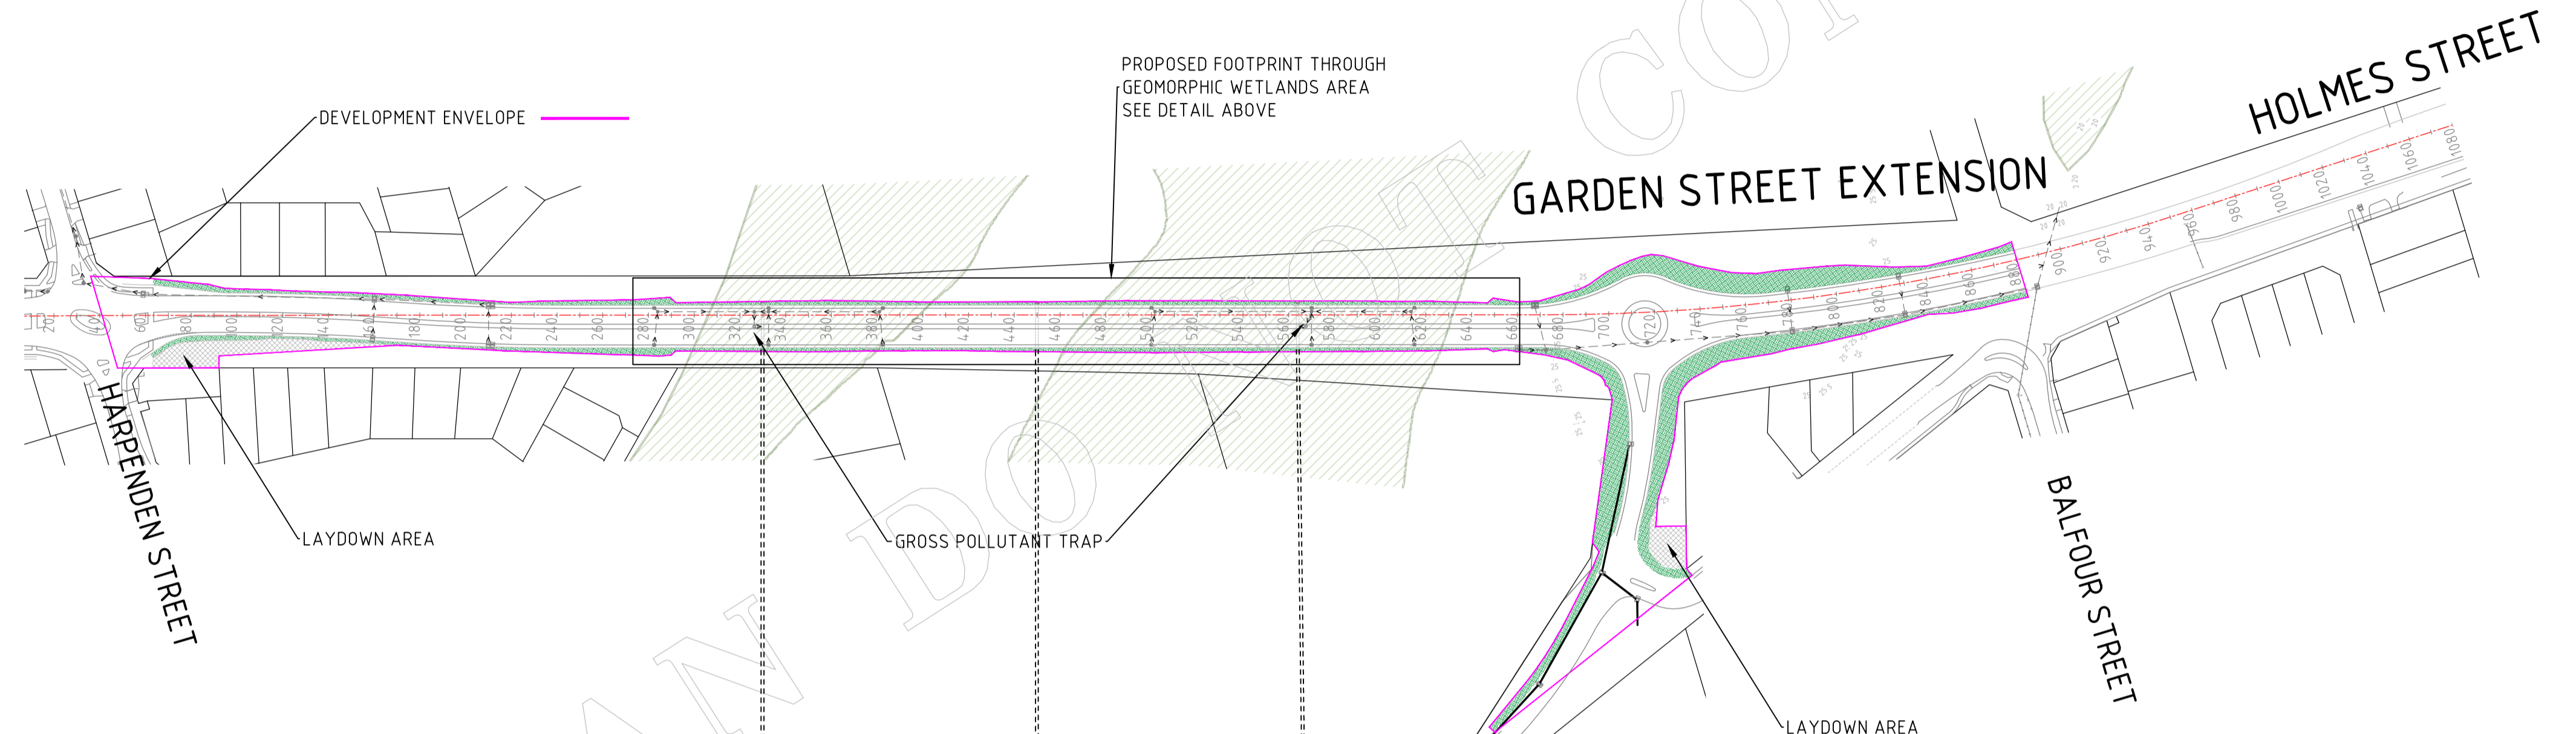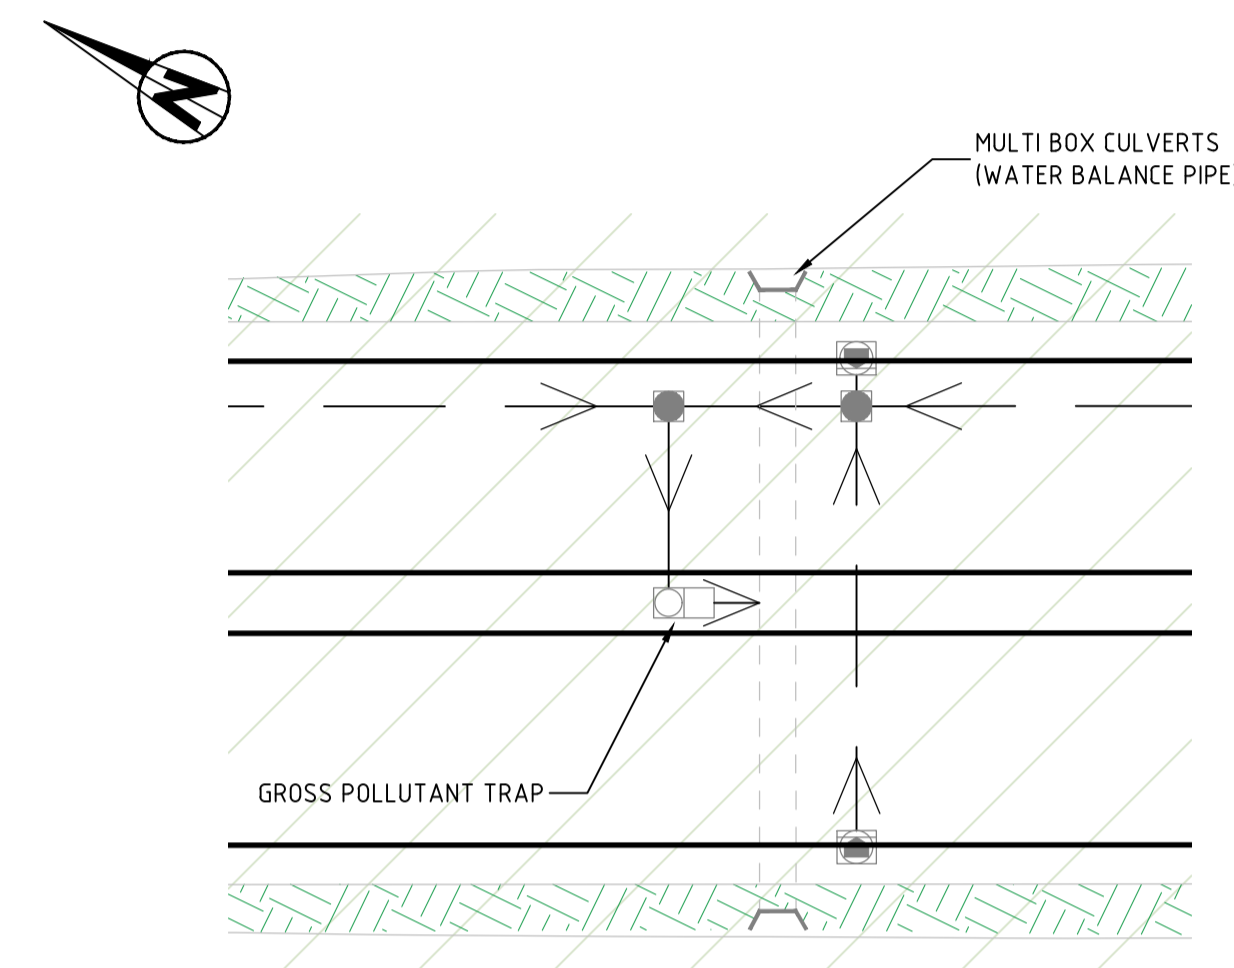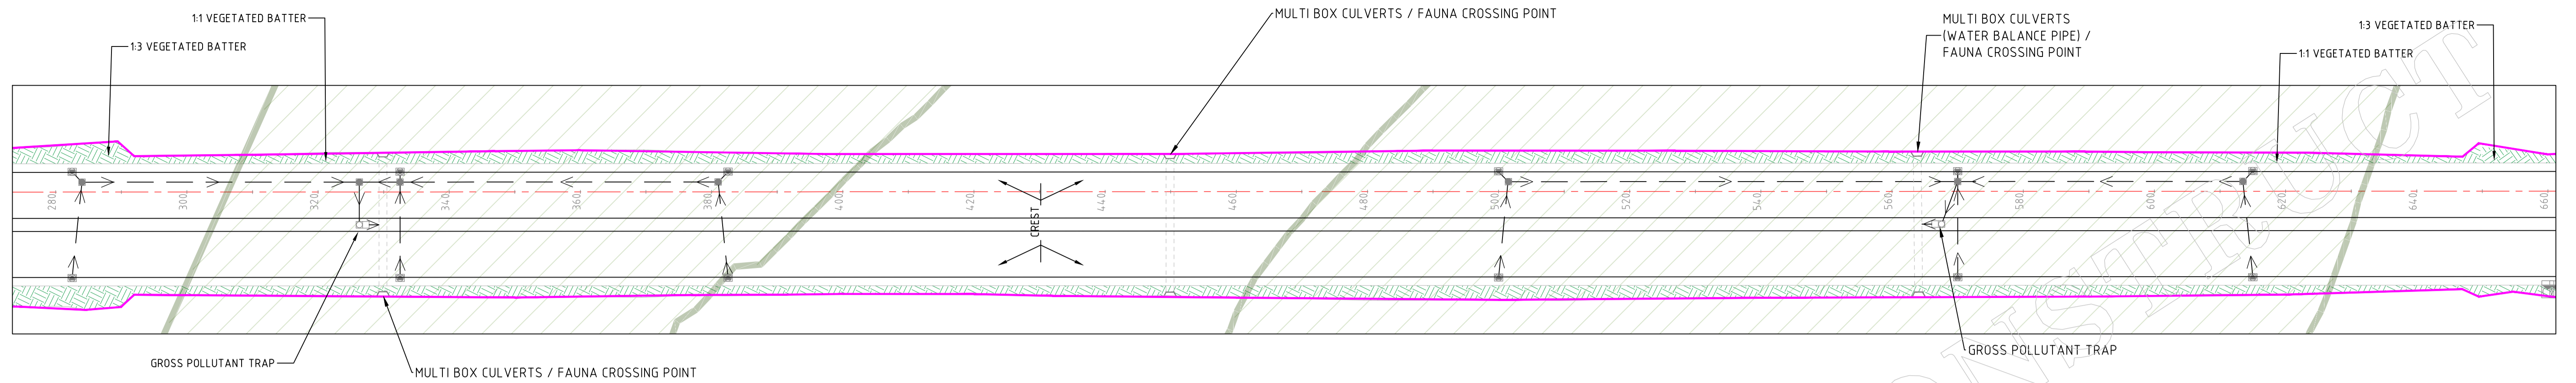

- LEGEND**
- TRAFFICABLE MANHOLE
 - SIDE ENTRY GULLY
 - GROSS POLLUTANT TRAP
 - CULVERT HEADWALL

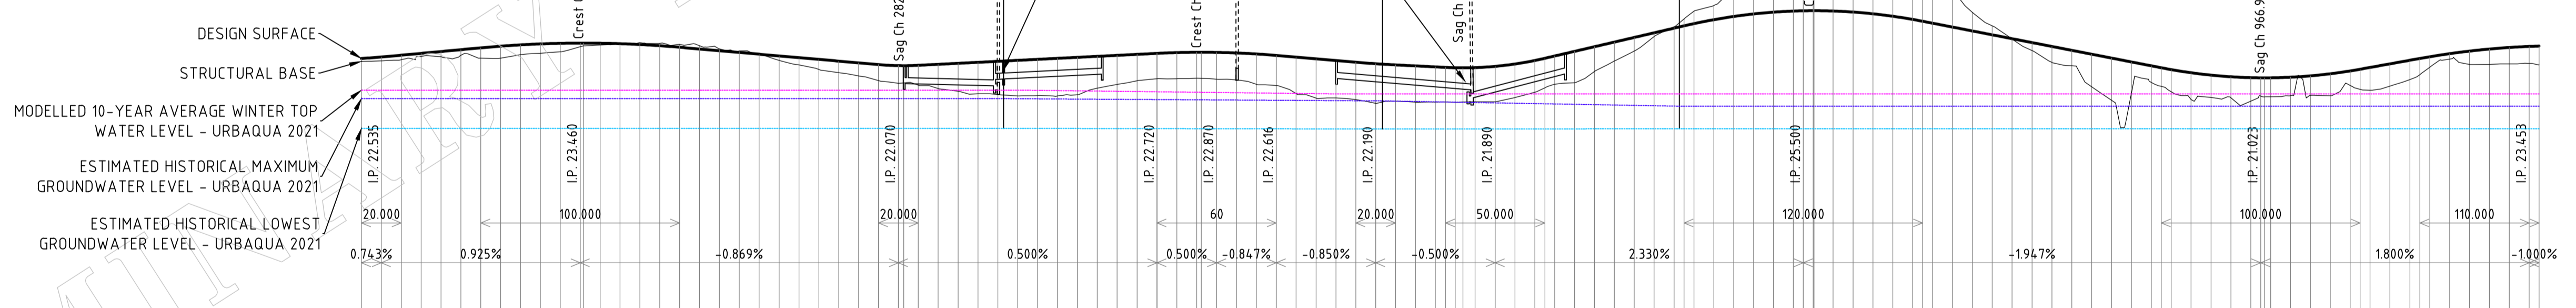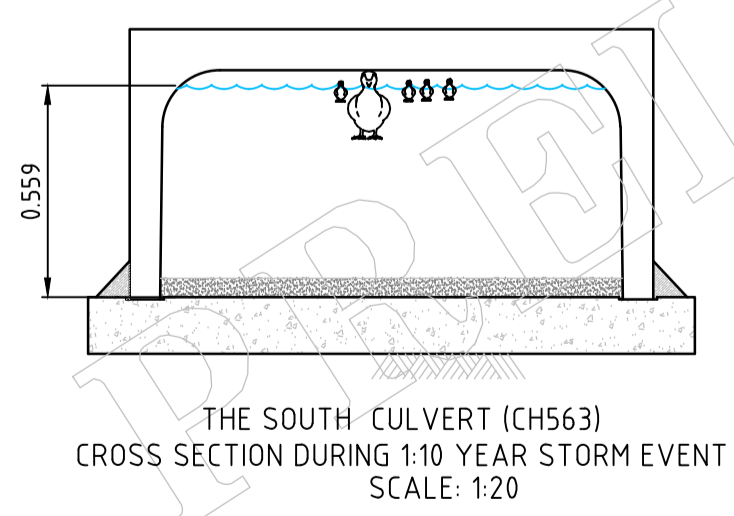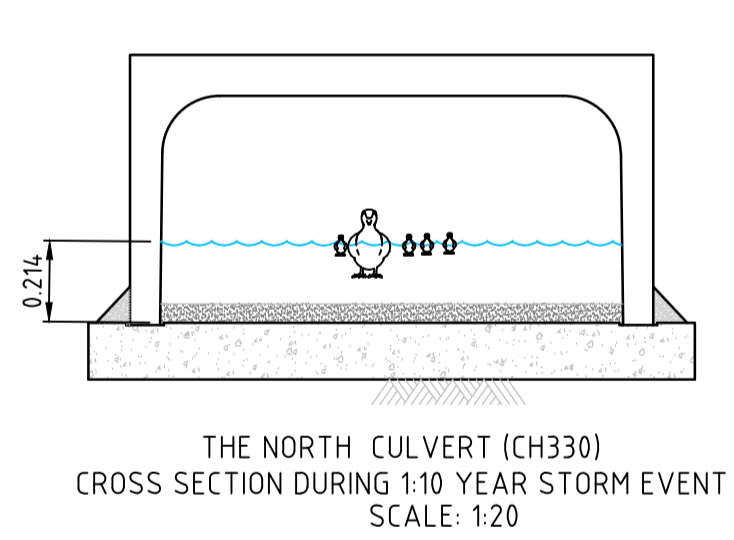

CHAINAGE	DESIGN SURFACE	EXISTING SURFACE	Cut	Fill
18.000	21.640	21.320	-0.320	0.000
20.000	22.335	22.150	-0.185	0.000
30.000	22.627	22.627	0.000	0.000
40.000	22.550	22.550	0.000	0.000
50.000	22.812	22.812	0.000	0.000
60.000	22.997	22.997	0.000	0.000
70.000	22.648	22.648	0.000	0.000
80.000	23.081	23.081	0.000	0.000
90.000	22.666	22.666	0.000	0.000
100.000	22.713	22.713	0.000	0.000
110.000	22.880	22.880	0.000	0.000
120.000	22.926	22.926	0.000	0.000
130.000	22.936	22.936	0.000	0.000
140.000	22.936	22.936	0.000	0.000
LONGITUDINAL SECTION
Dual With Roundabout Ch 10.000 to Ch 1105.000
SCALES: HORIZONTAL 1:2000 VERTICAL 1:200

REV	DATE	DESCRIPTION	BY	CHK'D	APP'D
1	5/4/23	REVISED TO INCLUDE ADDITIONAL INFORMATION	RS		SA

GENERAL NOTES

- THIS DRAWING ALWAYS REMAINS THE PROPERTY OF THE CITY OF GOSNELLS AND MUST NOT BE RETAINED OR REPRODUCED WITHOUT PERMISSION.
- IN THE ABSENCE OF THE APPROVED SIGNATURE (ie MANAGER TECHNICAL SERVICES) THIS DRAWING SHALL BE TREATED AS PRELIMINARY.
- ALL DIMENSIONS ARE IN METRES UNLESS NOTED OTHERWISE.
- ANNOTATED DIMENSIONS SHALL ALWAYS TAKE PRECEDENCE OVER SCALED DISTANCES.

NOTE:
ALL WORKS SHALL BE IMPLEMENTED IN ACCORDANCE WITH THE CITY'S SPECIFICATIONS, CONTRACTUAL CONDITIONS AND INDUSTRY BEST PRACTICE. ANY CONFLICTS, OMISSIONS, ISSUES OR VARIATIONS ARE TO BE BROUGHT TO THE IMMEDIATE ATTENTION OF THE PROJECT DESIGNER.

CITY OF GOSNELLS



ENGINEERING

2120 Albany Highway Gosnells 6110
PO Box 662 Gosnells 6990
Western Australia

Telephone 08 9397 3000
Facsimile 08 9397 3333
Online www.gosnells.wa.gov.au

DESIGN GR	DATE	SCALE
	MAY-21	HORIZ 1:500 VERT. 1:200
DRAWN RS	DATE	DATUM
	FEB-22	AHD
CHECKED	DATE	GRID SYSTEM
		PCG
AUTHORISED	DATE	JOB NUMBER

PROJECT	PLAN No
GARDEN STREET EXTENSION	E90-18-017-1
HARPENDEN STREET TO BALFOUR STREET	
DRAWING TITLE	CONCEPT
DUAL CARRIAGEWAY MINIMAL FOOTPRINT DRAINAGE	A1
CHIEF ENGINEER	DATE
S. ASMUS	09/03/22
S. ASMUS	

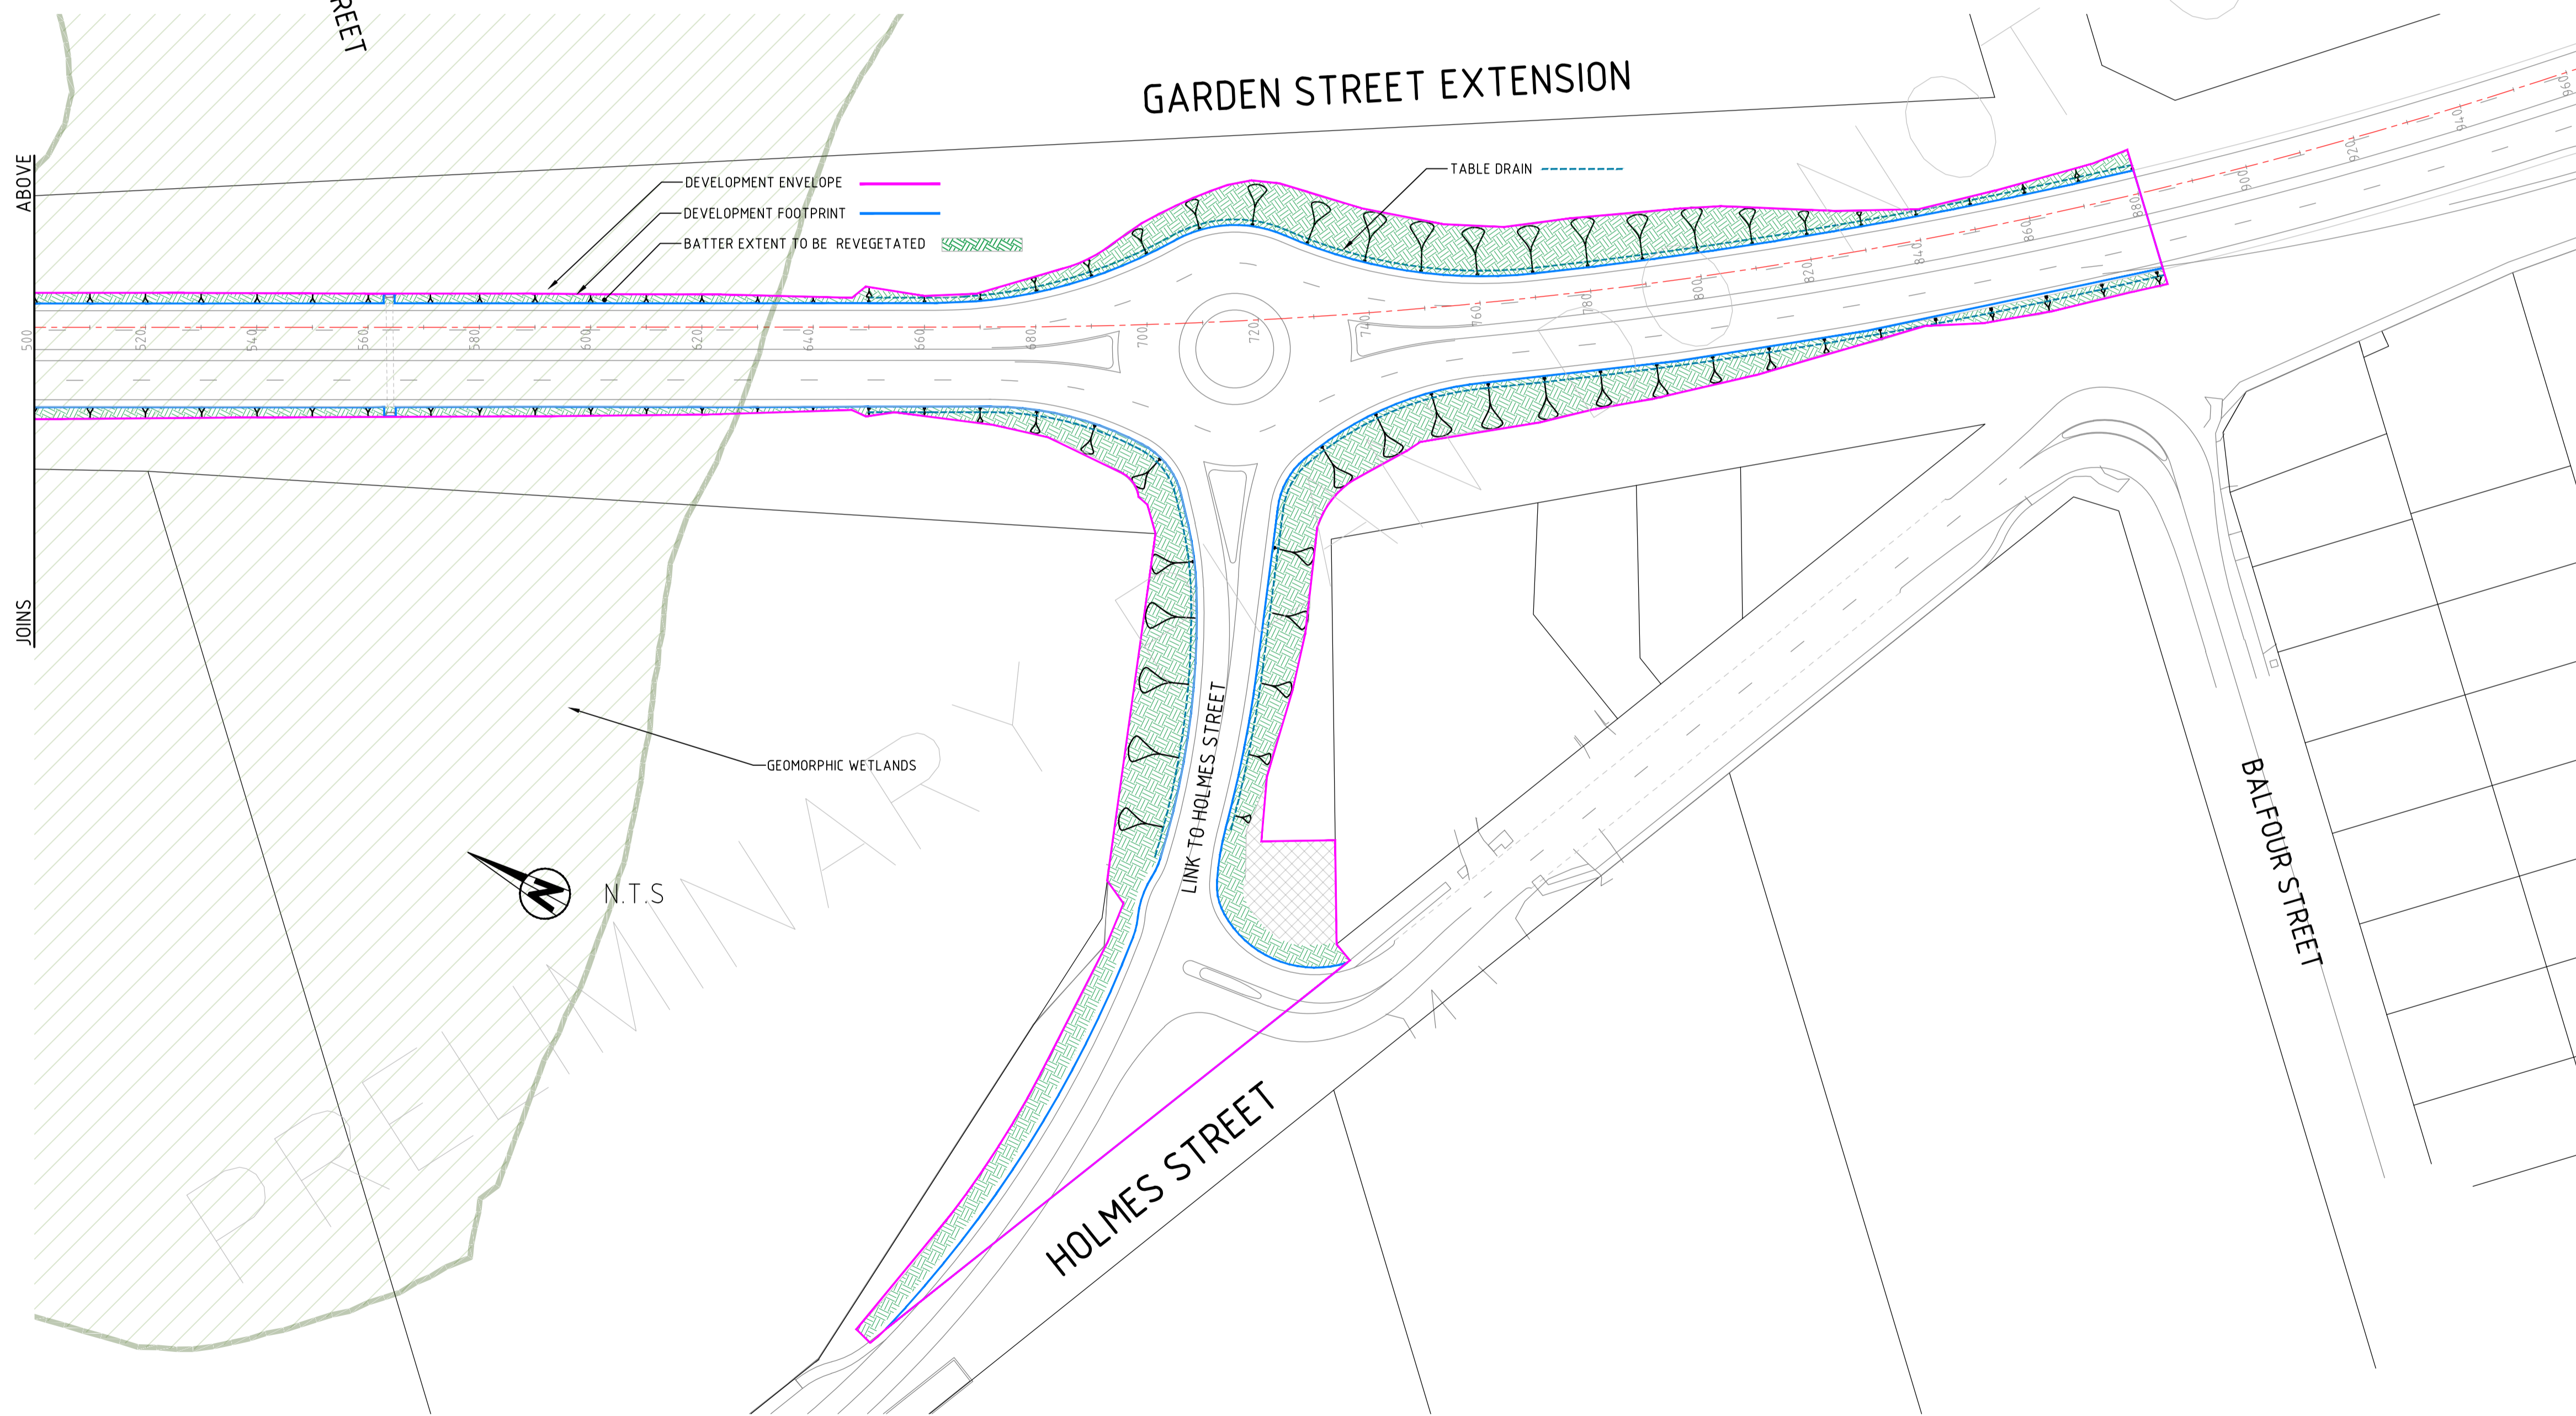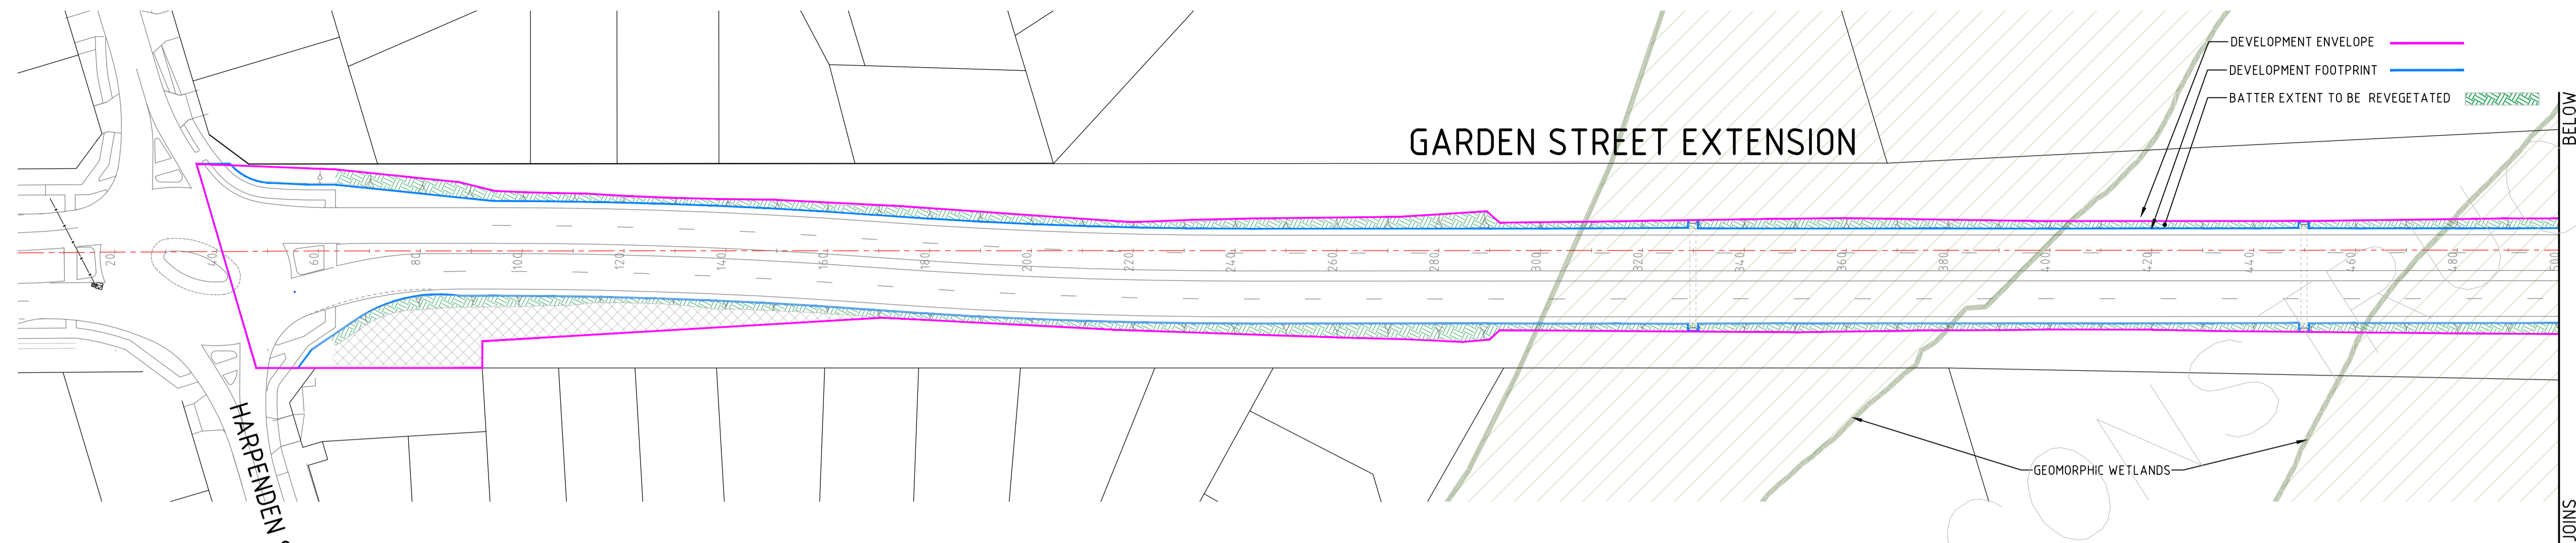

REV	DATE	DESCRIPTION	BY	CHK'D	APP'D

GENERAL NOTES

- THIS DRAWING ALWAYS REMAINS THE PROPERTY OF THE CITY OF GOSNELLS AND MUST NOT BE RETAINED OR REPRODUCED WITHOUT PERMISSION.
- IN THE ABSENCE OF THE APPROVED SIGNATURE (ie MANAGER TECHNICAL SERVICES) THIS DRAWING SHALL BE TREATED AS PRELIMINARY.
- ALL DIMENSIONS ARE IN METRES UNLESS NOTED OTHERWISE.
- ANNOTATED DIMENSIONS SHALL ALWAYS TAKE PRECEDENCE OVER SCALED DISTANCES.

NOTE:
ALL WORKS SHALL BE IMPLEMENTED IN ACCORDANCE WITH THE CITY'S SPECIFICATIONS, CONTRACTUAL CONDITIONS AND INDUSTRY BEST PRACTICE. ANY CONFLICTS, OMISSIONS, ISSUES OR VARIATIONS ARE TO BE BROUGHT TO THE IMMEDIATE ATTENTION OF THE PROJECT DESIGNER.

CITY OF GOSNELLS

ENGINEERING

2120 Albany Highway Gosnells 6110
PO Box 662 Gosnells 6990
Western Australia

Telephone 08 9397 3000
Facsimile 08 9397 3333
Online www.gosnells.wa.gov.au

DESIGN GR	DATE MAY-21	SCALE HORIZ 1:750 VERT.
DRAWN RS	DATE FEB-22	DATUM
CHECKED		GRID SYSTEM
AUTHORISED		JOB NUMBER

PROJECT GREEN STREET	PLAN No E90-18-018
HARPENDEN STREET TO BALFOUR STREET	REV A1
DRAWING TITLE PROJECT ENVELOPE PLAN	CHIEF ENGINEER S. ASMUS 09/03/22
	S. ASMUS DATE

I:\072022\1119-32-ART-5\CURRENT PROJECTS\GARDEN STREET HARPENDEN TO PASSMORE 2016 JOB 80310\DWG\E90-HINIPALDUAL-HARPENDEN ROUNDABOUT 24.DWG