


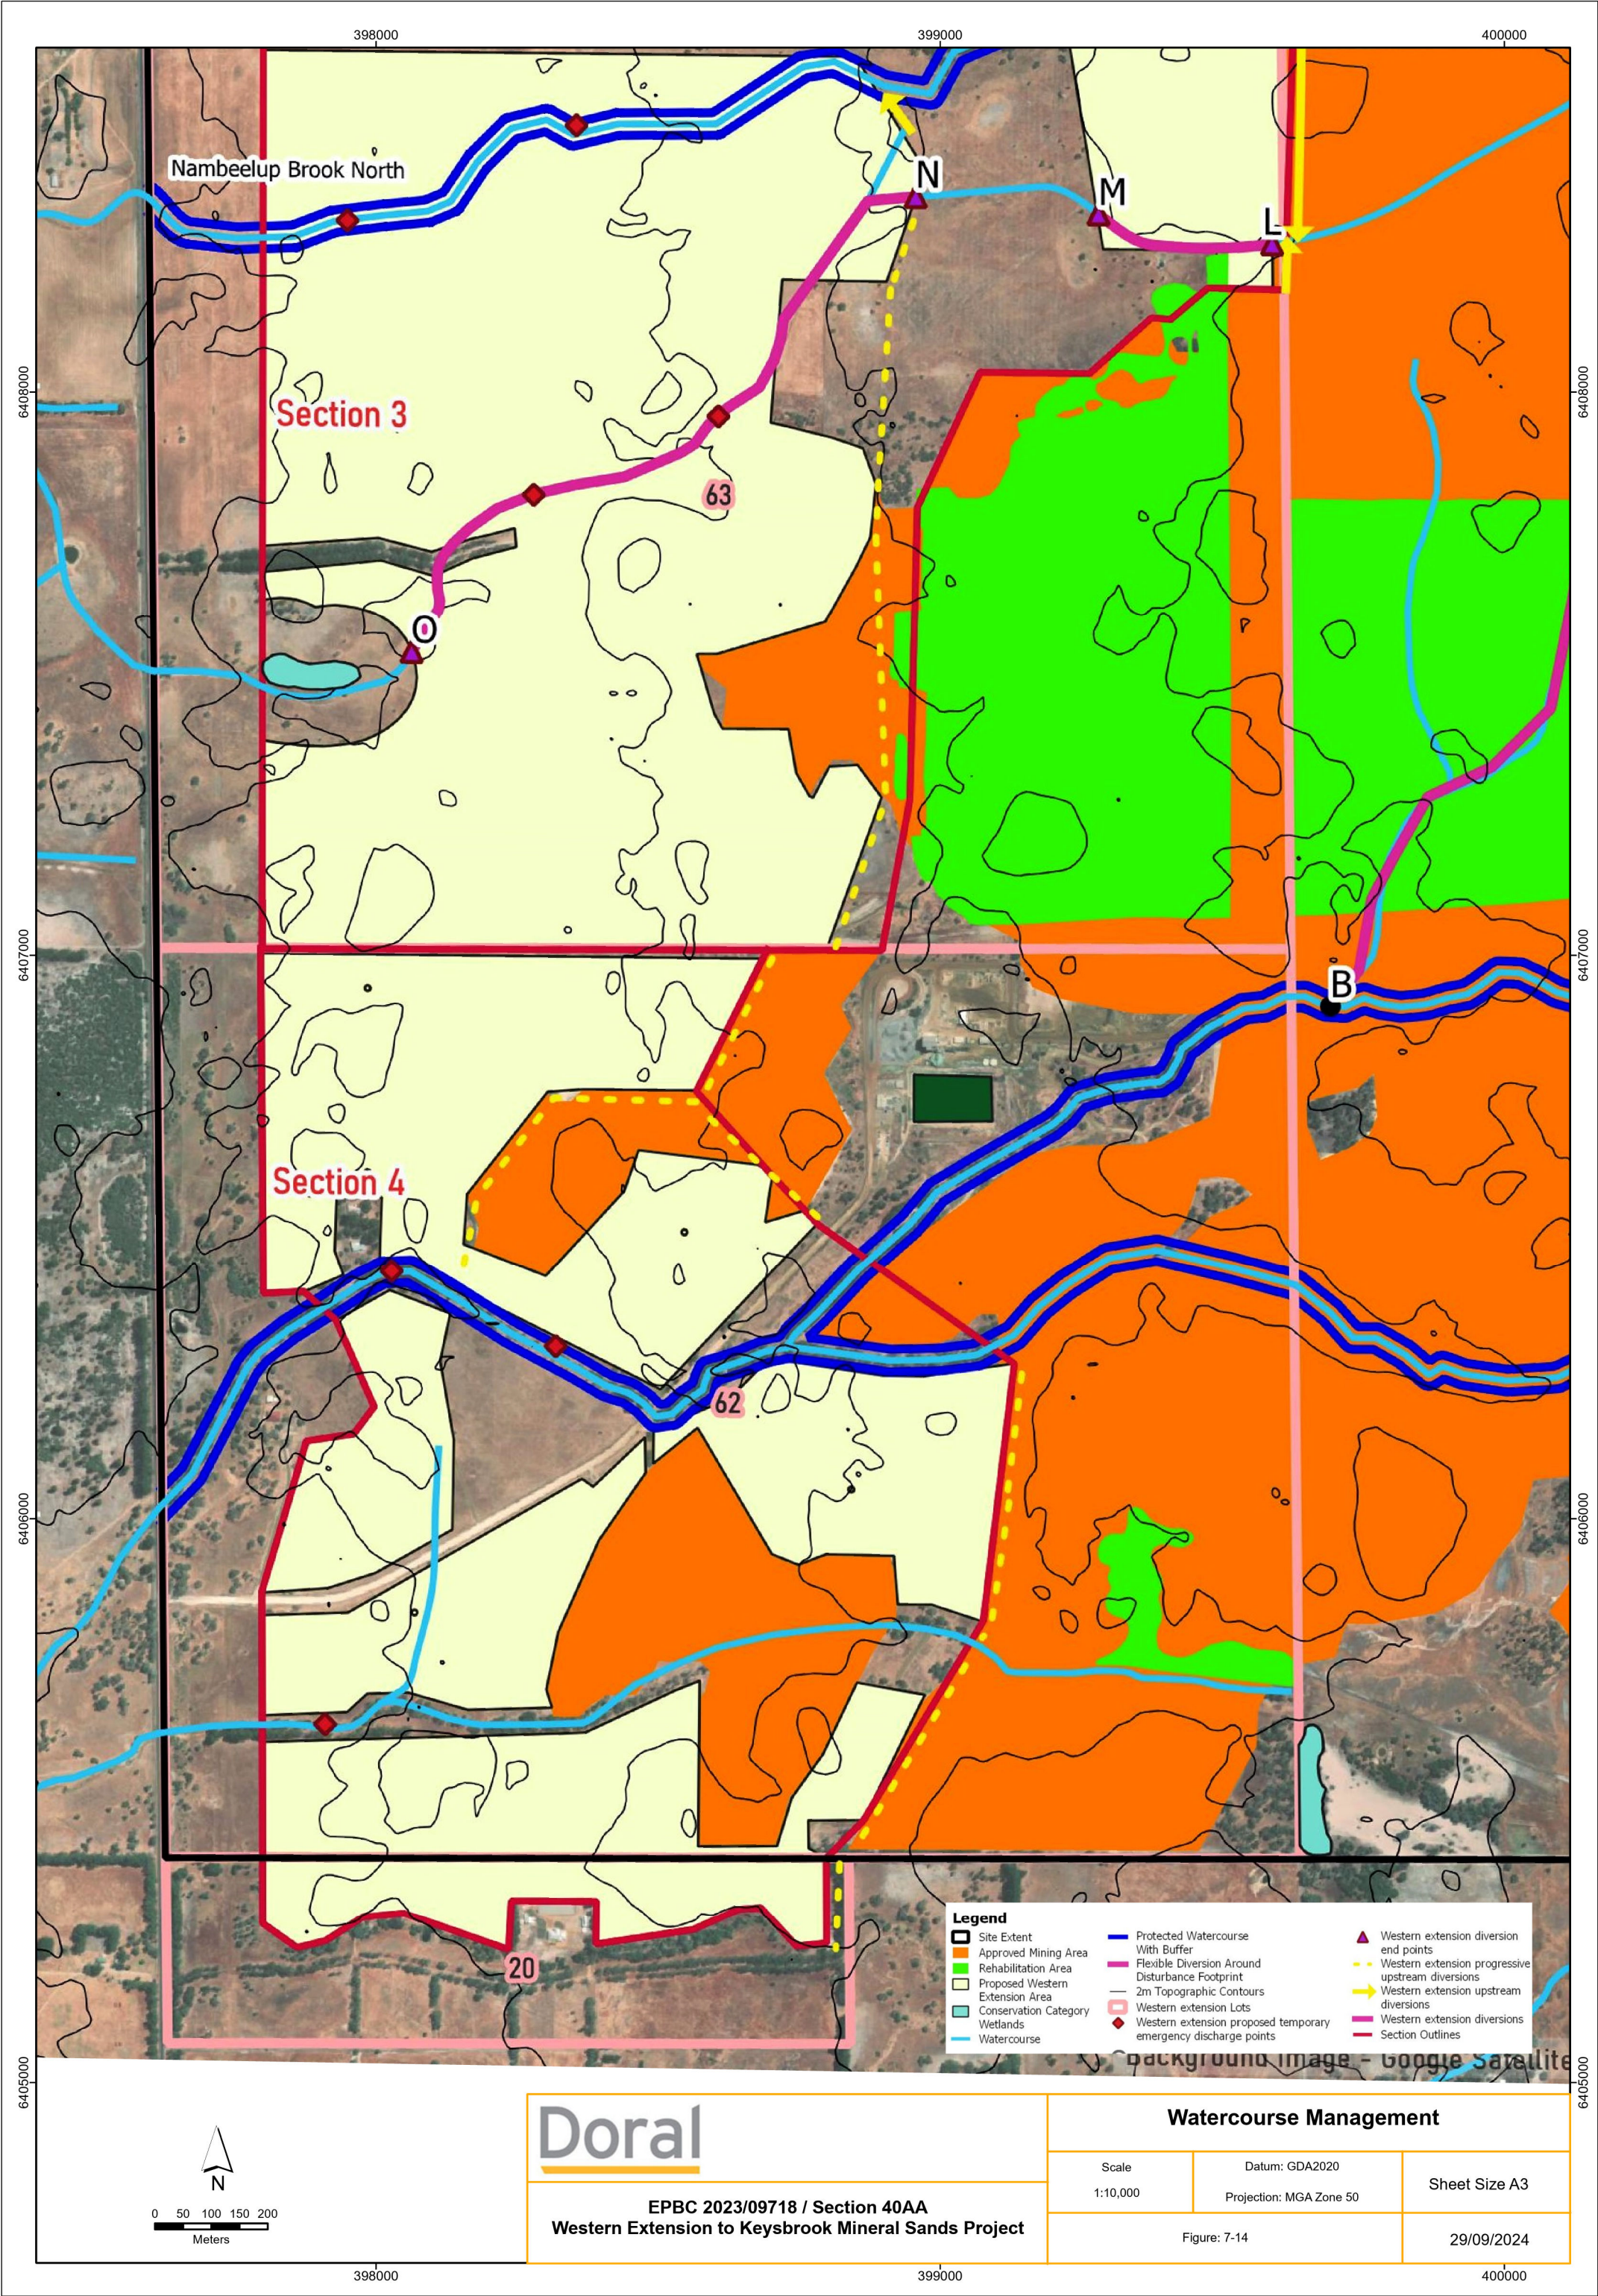

Doral

EPBC 2023/09718 / Section 40AA
Western Extension to Keysbrook Mineral Sands Project

Watercourse Management

Scale
1:10,000

Datum: GDA2020
Projection: MGA Zone 50

Sheet Size A3

Figure: 7-14

29/09/2024