



PLAN
SCALE 1:1000

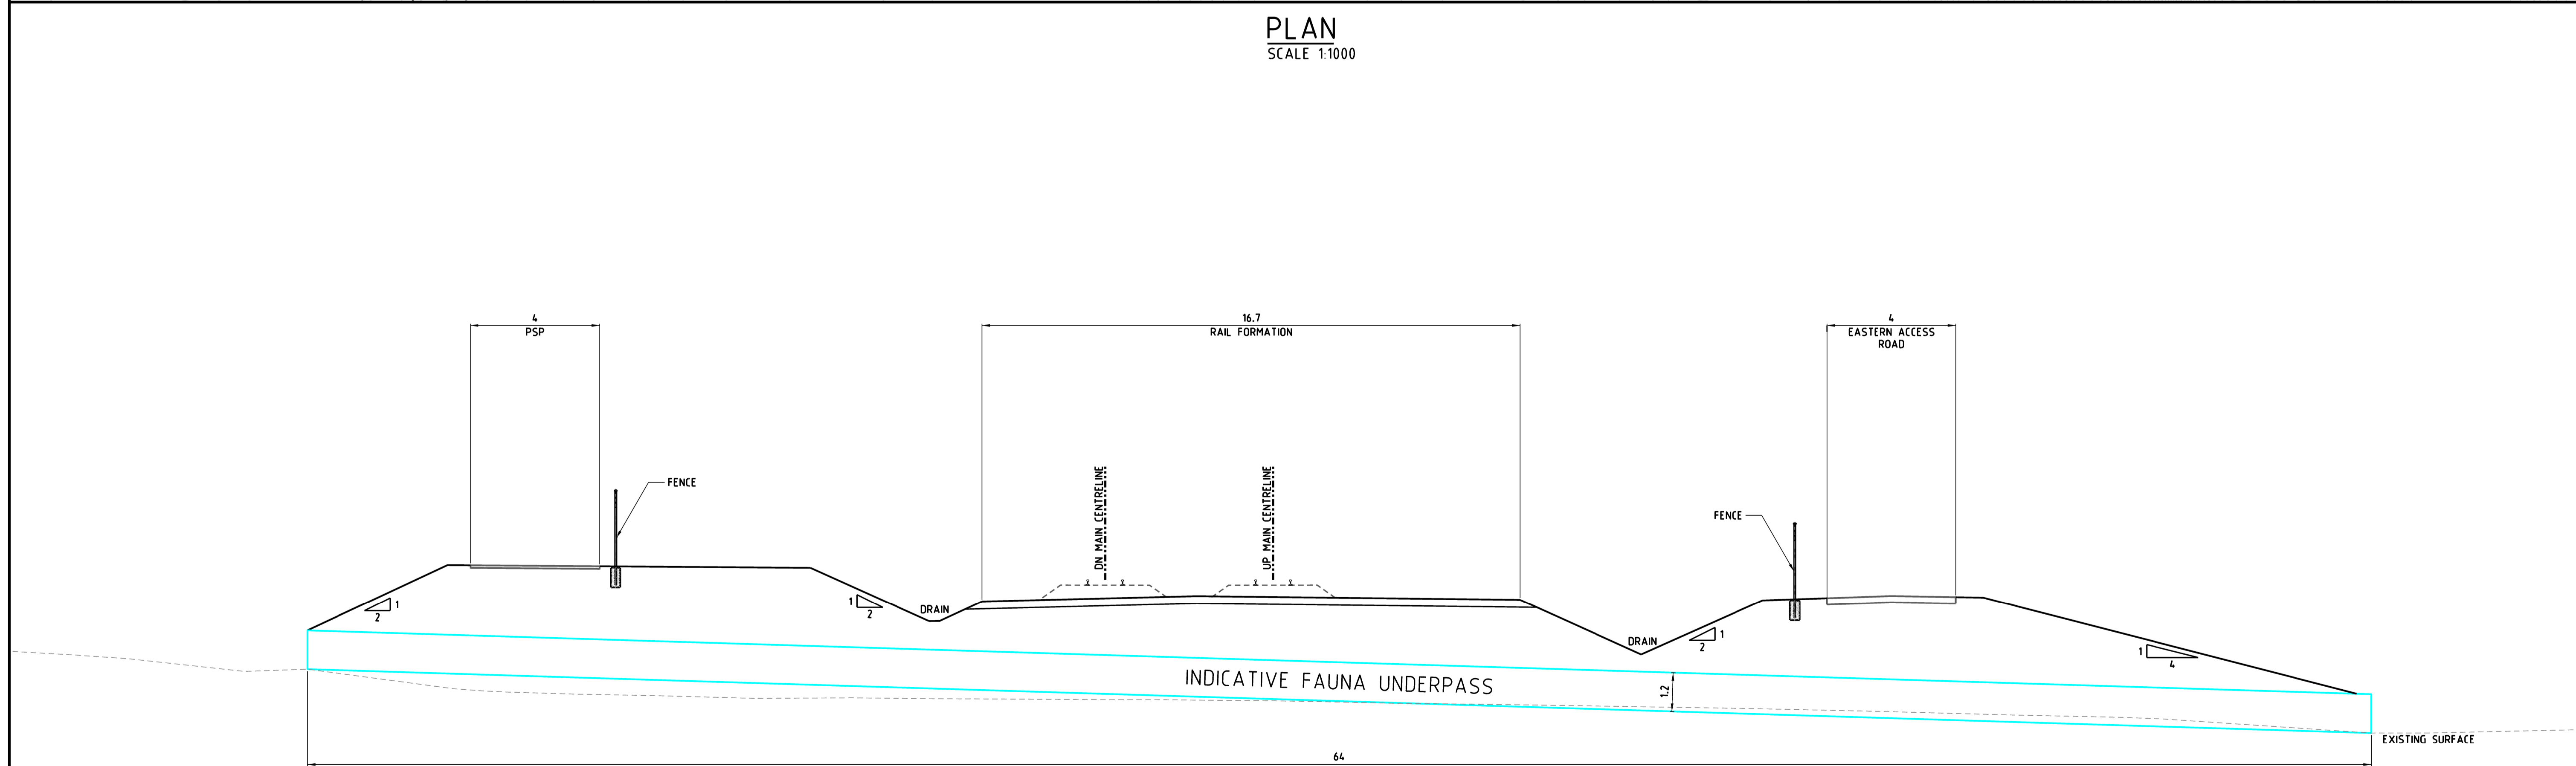

SECTION
SCALE 1:100

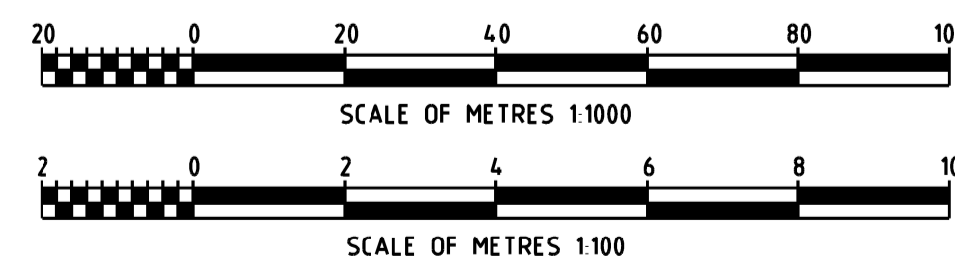

FOR DISCUSSION PURPOSES

CONCEPT DESIGN

REV	DATE	INITIAL ISSUE, ISSUED FOR INFORMATION	AMENDMENT	DSN	DRN	CHKD	APP
A	06.07.18					SRP	

ORIG SIZE A1

AT ORIGINAL PLOT SIZE

This document must not be copied without PTA's written permission, and the contents thereof must not be imparted to a third party nor be used for any unauthorised purpose.

NOTES

1. ALL DIMENSIONS ARE IN METRES U.N.O.

REFERENCE DRGS

SCALE : AS SHOWN (@ A1)

DATUM : HORIZONTAL: PCG94 VERTICAL: AHD71

DOC REVIEW NOTE No.

DESIGNED	TTN	<p>YANCHEP RAIL EXTENSION</p> <p>CONCEPT DESIGN</p> <p>RAILWAY CROSS SECTIONS</p> <p>PLAN AND CROSS SECTION AT CH49240</p> <p>PTA Drawing No: 14-C-10-0029</p>
DRAWN	SRP	
CHECKED		
APPROVED FOR ISSUE		
EXECUTIVE DIRECTOR		REV: A