


Printed by Amanda Bester on 05/12/2022 03:18 PM

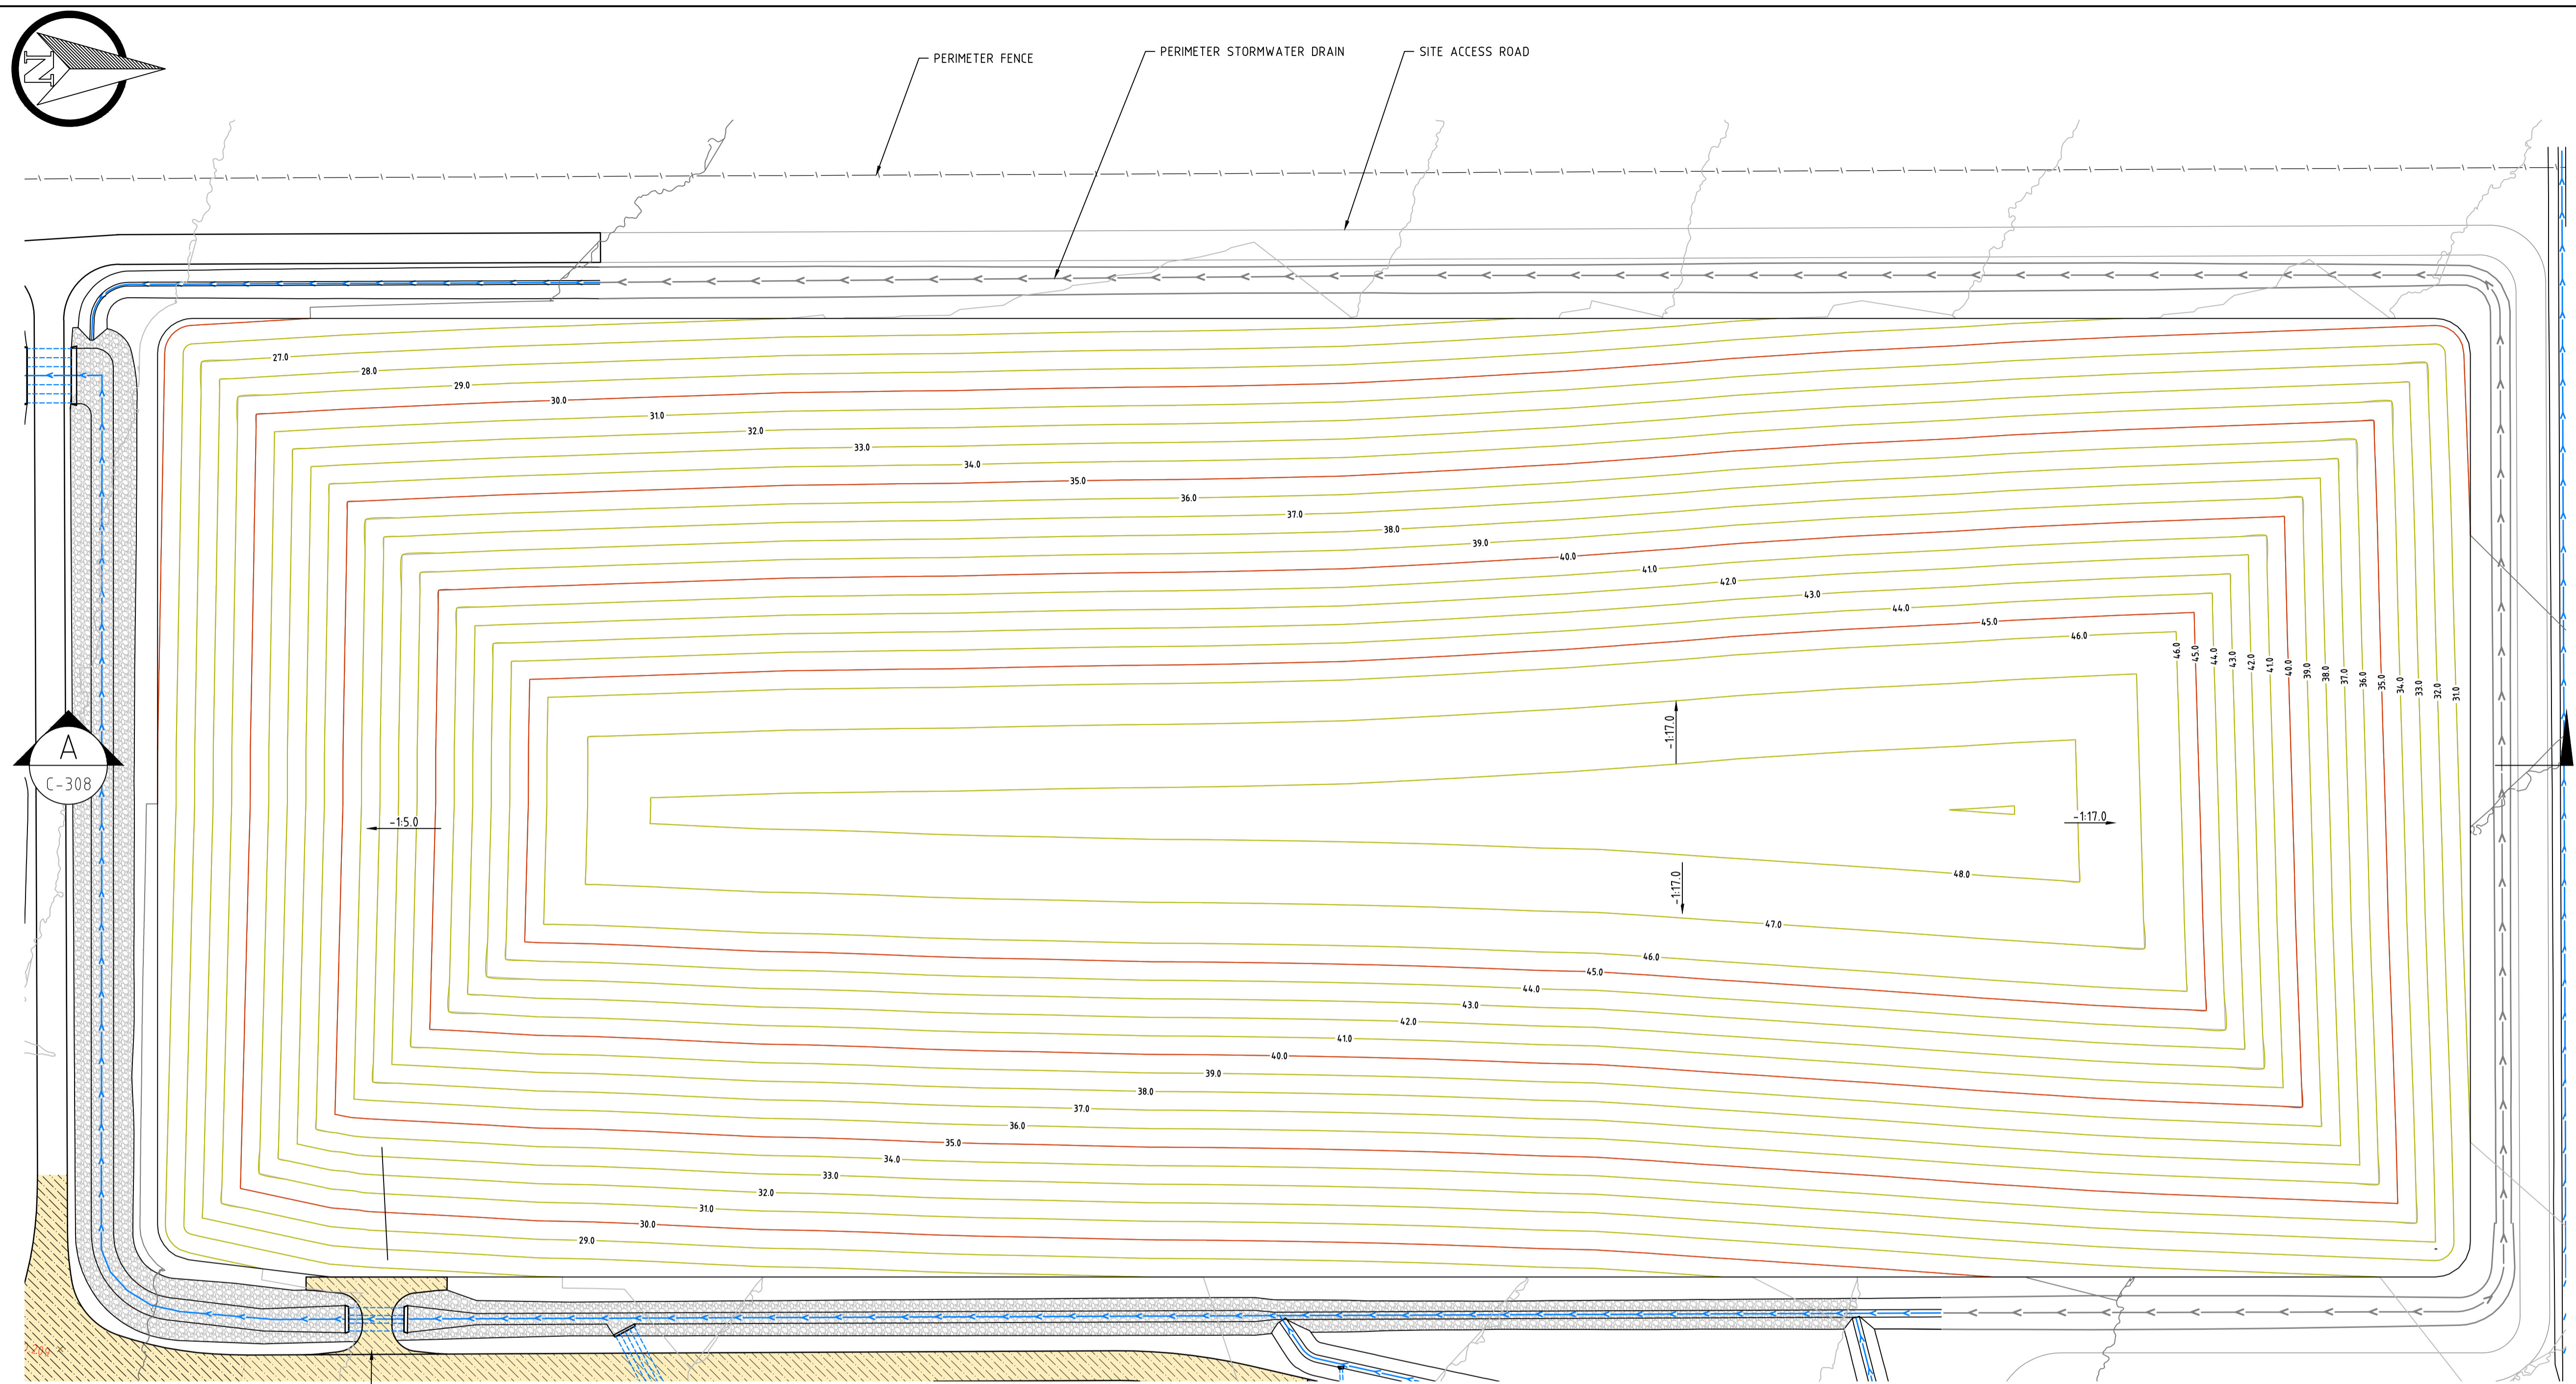

PERMANENT LANDFILL ACCESS RAMP

- LEGEND:**
- DESIGN LEVEL CONTOURS
 - DRAINAGE PATHS
 - FUTURE DRAINAGE PATHS
 - PAVEMENT TYPE 2: COMPACTED GRAVEL
 - PAVEMENT TYPE 5: COMPACTED PINDAN
 - ROCK ARMOURING

PRELIMINARY ONLY
NOT FOR CONSTRUCTION



VERTICAL DATUM: AUSTRALIAN HEIGHT DATUM
HORIZONTAL DATUM: MGA 94 ZONE 51



ASSET
ENGINEERING
ENVIRONMENT
NOISE
SPATIAL
WASTE

Client:



PERTH
604 Newcastle Street Leederville WA6007
PO Box 454 Leederville WA 6903

NOTES

1. This drawing is the property of Talis Consultants Pty Ltd. It is a confidential document and must not be copied, used, or its contents divulged without prior written consent.
2. DO NOT SCALE, use figured dimensions only, if in doubt please contact Talis Consultants.
3. Parts of this drawing is intended to be IN COLOUR. Black & White Printing may cause errors or omissions. If this text is not GREEN, please contact Talis Consultants

No.	Date	By	App	Amendment / Issue
B	30.06.2023	AB	CP	100% DESIGN
A	25.05.2022	YJ	AB	CONCEPT DESIGN ISSUE

Project:

BROOME RRRP SITE CONSTRUCTION

Title:

RRRP LANDFILL RESTORATION PROFILE

Scale: 1:1000	@ A1	Date: 25.05.2022
Drawn: YJ	Checked: AB	Approved:
Job No: TC21049	Org. No: C-303	Rev:
Filename: TC21049 - LFILL_SET.DWG		