


A LONG SECTION - CH 0 TO CH 330
SCALE: 1500



A LONG SECTION - CH 330 TO CH 670
SCALE: 1500

PRELIMINARY ONLY
NOT FOR CONSTRUCTION

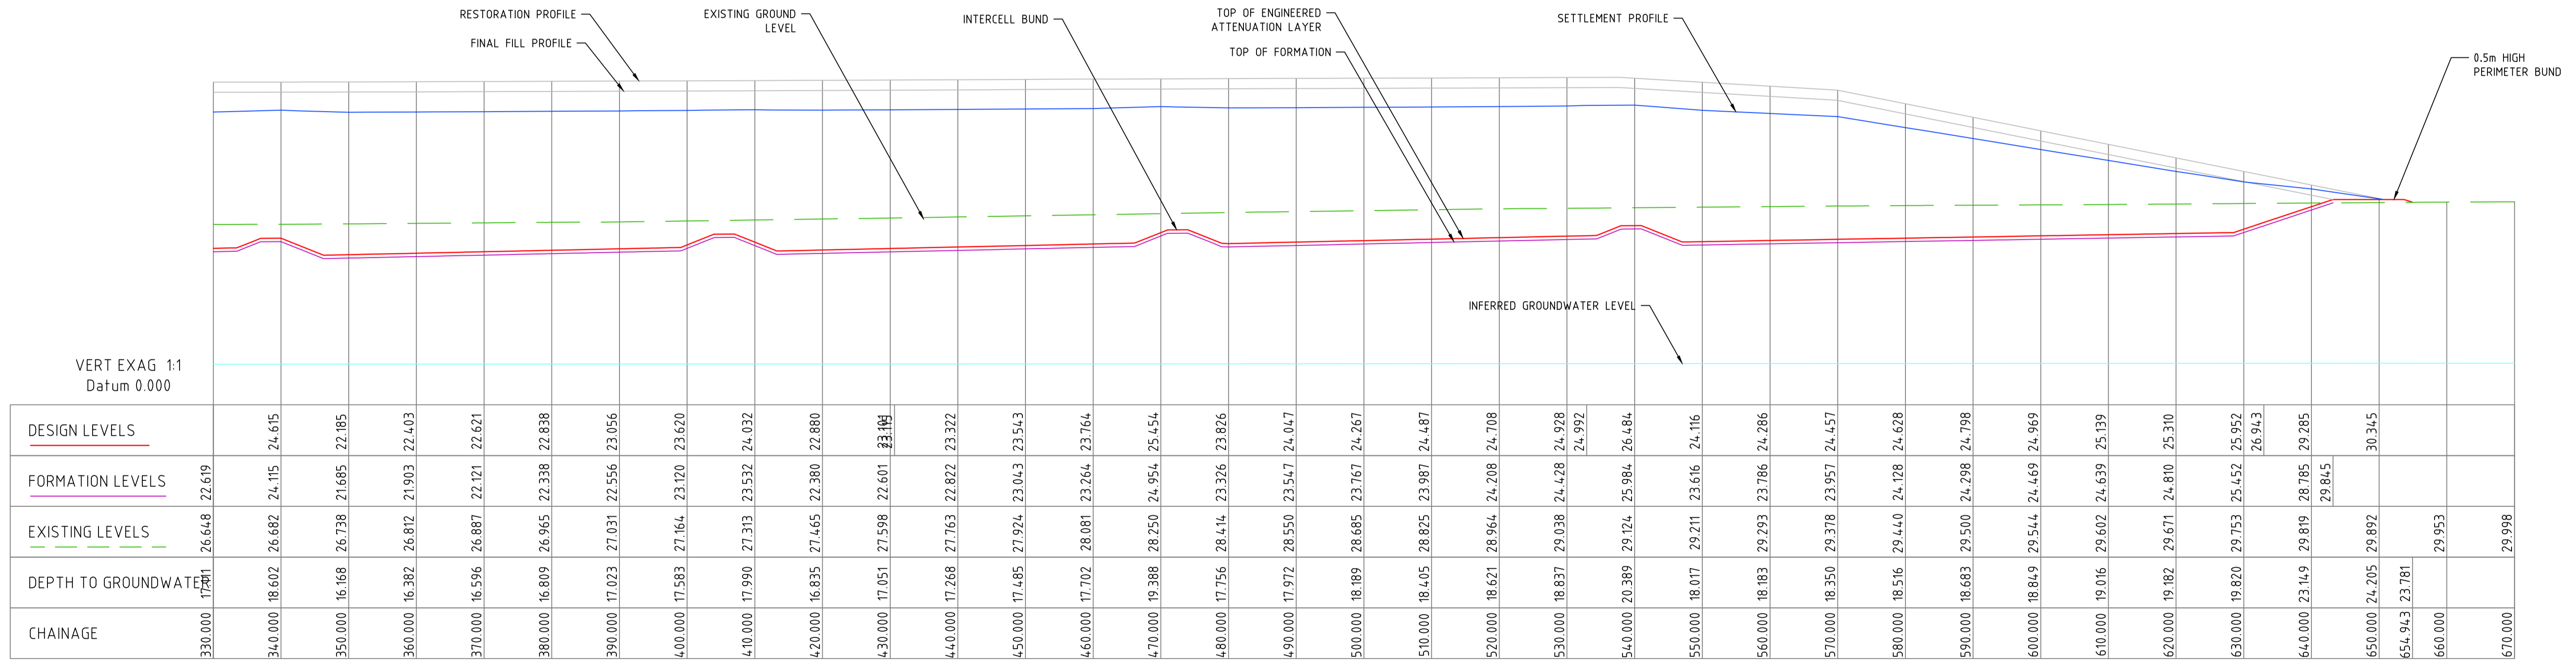

VERTICAL DATUM: AUSTRALIAN HEIGHT DATUM
HORIZONTAL DATUM: MGA 94 ZONE 51

ASSET
ENGINEERING
ENVIRONMENT
NOISE
SPATIAL
WASTE

Shire of Broome

PERTH
604 Newcastle Street Leederville WA6007
PO Box 454 Leederville WA 6903

www.talisconsultants.com.au T: 1300 251 070

Client:

NOTES

- This drawing is the property of Talis Consultants Pty Ltd. It is a confidential document and must not be copied, used, or its contents divulged without prior written consent.
- DO NOT SCALE, use figured dimensions only, if in doubt please contact Talis Consultants.
- Parts of this drawing is intended to be IN COLOUR. Black & White Printing may cause errors or omissions. If this text is not GREEN, please contact Talis Consultants

No.	Date	By	For	Amendment / Issue	App.
B	30.06.2023	AB	CP	100% DESIGN	CP
A	25.05.2022	YJ	AB	CONCEPT DESIGN ISSUE	

Project: BROOME RRRP SITE CONSTRUCTION

Title: CROSS-SECTION THROUGH LANDFILL

Scale: 1:500 @ A1 Date: 25.05.2022

Drawn: YJ Checked: AB Approved:

Job No: TC21049 Drg. No: C-308 Rev: B

Filename: TC21049 - LFILL_SET.DWG