


B LONG SECTION CELL 1
SCALE: 1:500



C LONG SECTION CELL 1 & CELL 2
SCALE: 1:500

PRELIMINARY ONLY
NOT FOR CONSTRUCTION

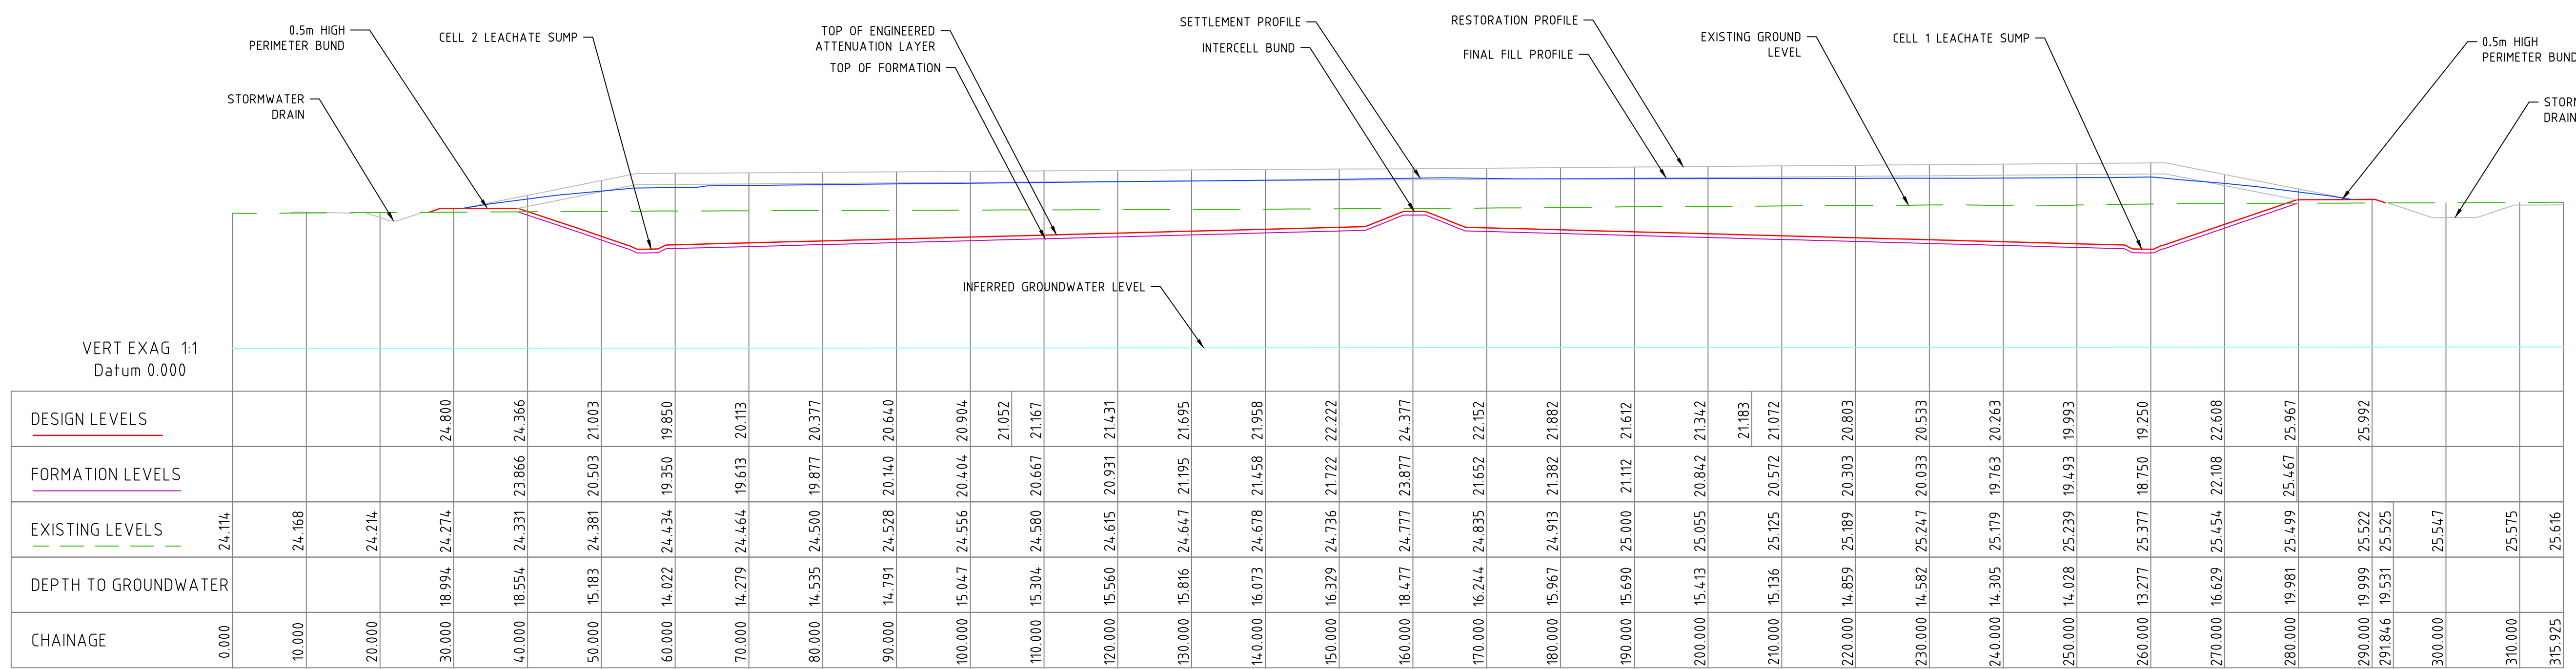

VERTICAL DATUM: AUSTRALIAN HEIGHT DATUM
HORIZONTAL DATUM: MGA 94 ZONE 51

ASSET ENGINEERING ENVIRONMENT NOISE SPATIAL WASTE

www.talisconsultants.com.au T: 1300 251 070

PERTH 604 Newcastle Street Leederville WA6007 PO Box 454 Leederville WA 6903

Client:

NOTES

- This drawing is the property of Talis Consultants Pty Ltd. It is a confidential document and must not be copied, used, or its contents divulged without prior written consent.
- DO NOT SCALE, use figured dimensions only, if in doubt please contact Talis Consultants.
- Parts of this drawing is intended to be IN COLOUR. Black & White Printing may cause errors or omissions. If this text is not GREEN, please contact Talis Consultants

No.	Date	By	Check	Amendment / Issue	App.
B	30.06.2023	AB	CP	100% DESIGN	CP
A	25.05.2022	YJ	AB	CONCEPT DESIGN ISSUE	

Project: **BROOME RRRP SITE CONSTRUCTION**

Title: **LANDFILL CELLS 1 & 2 CROSS-SECTIONS**

Scale: 1:500	@ A1	Date: 25.05.2022
Drawn: YJ	Checked: AB	Approved:
Job No: TC21049	Org. No: C-309	Rev:
Filename: TC21049 - LFILL_SET.DWG		